



3a Calle 3218  
 Colonia La Campaña  
 Tegucigalpa  
 Honduras  
 504-2368126  
 504-2217090  
 Fax 504-2216889  
 www.arquitectnic.com

DATE:	ISSUE:
05-24-11	DD PROGRESS ISSUE
06-13-11	DD PROGRESS ISSUE
06-24-11	DD PROGRESS ISSUE
07-01-11	DD ISSUE
07-08-11	DD ISSUE
08-26-11	DD ISSUE

DATE:	REVISION:
-	-
-	-
-	-
-	-
-	-


DESIGN ARCHITECTS  
 806 S. DODD RD.  
 4TH FLOOR  
 CORAL GABLES  
 FLORIDA, FL 33134  
 WWW.OBMA.COM  
 T 305 537 7100



DRAWING:  
**BUILDING C**  
**PLAN &**  
**ROOF PLAN**

DRAWN BY: RSKL/NP	PROJECT #: 11002
CHECKED BY: NP	SCALE: 1:100

DRAWING #:  
**A-C-100**

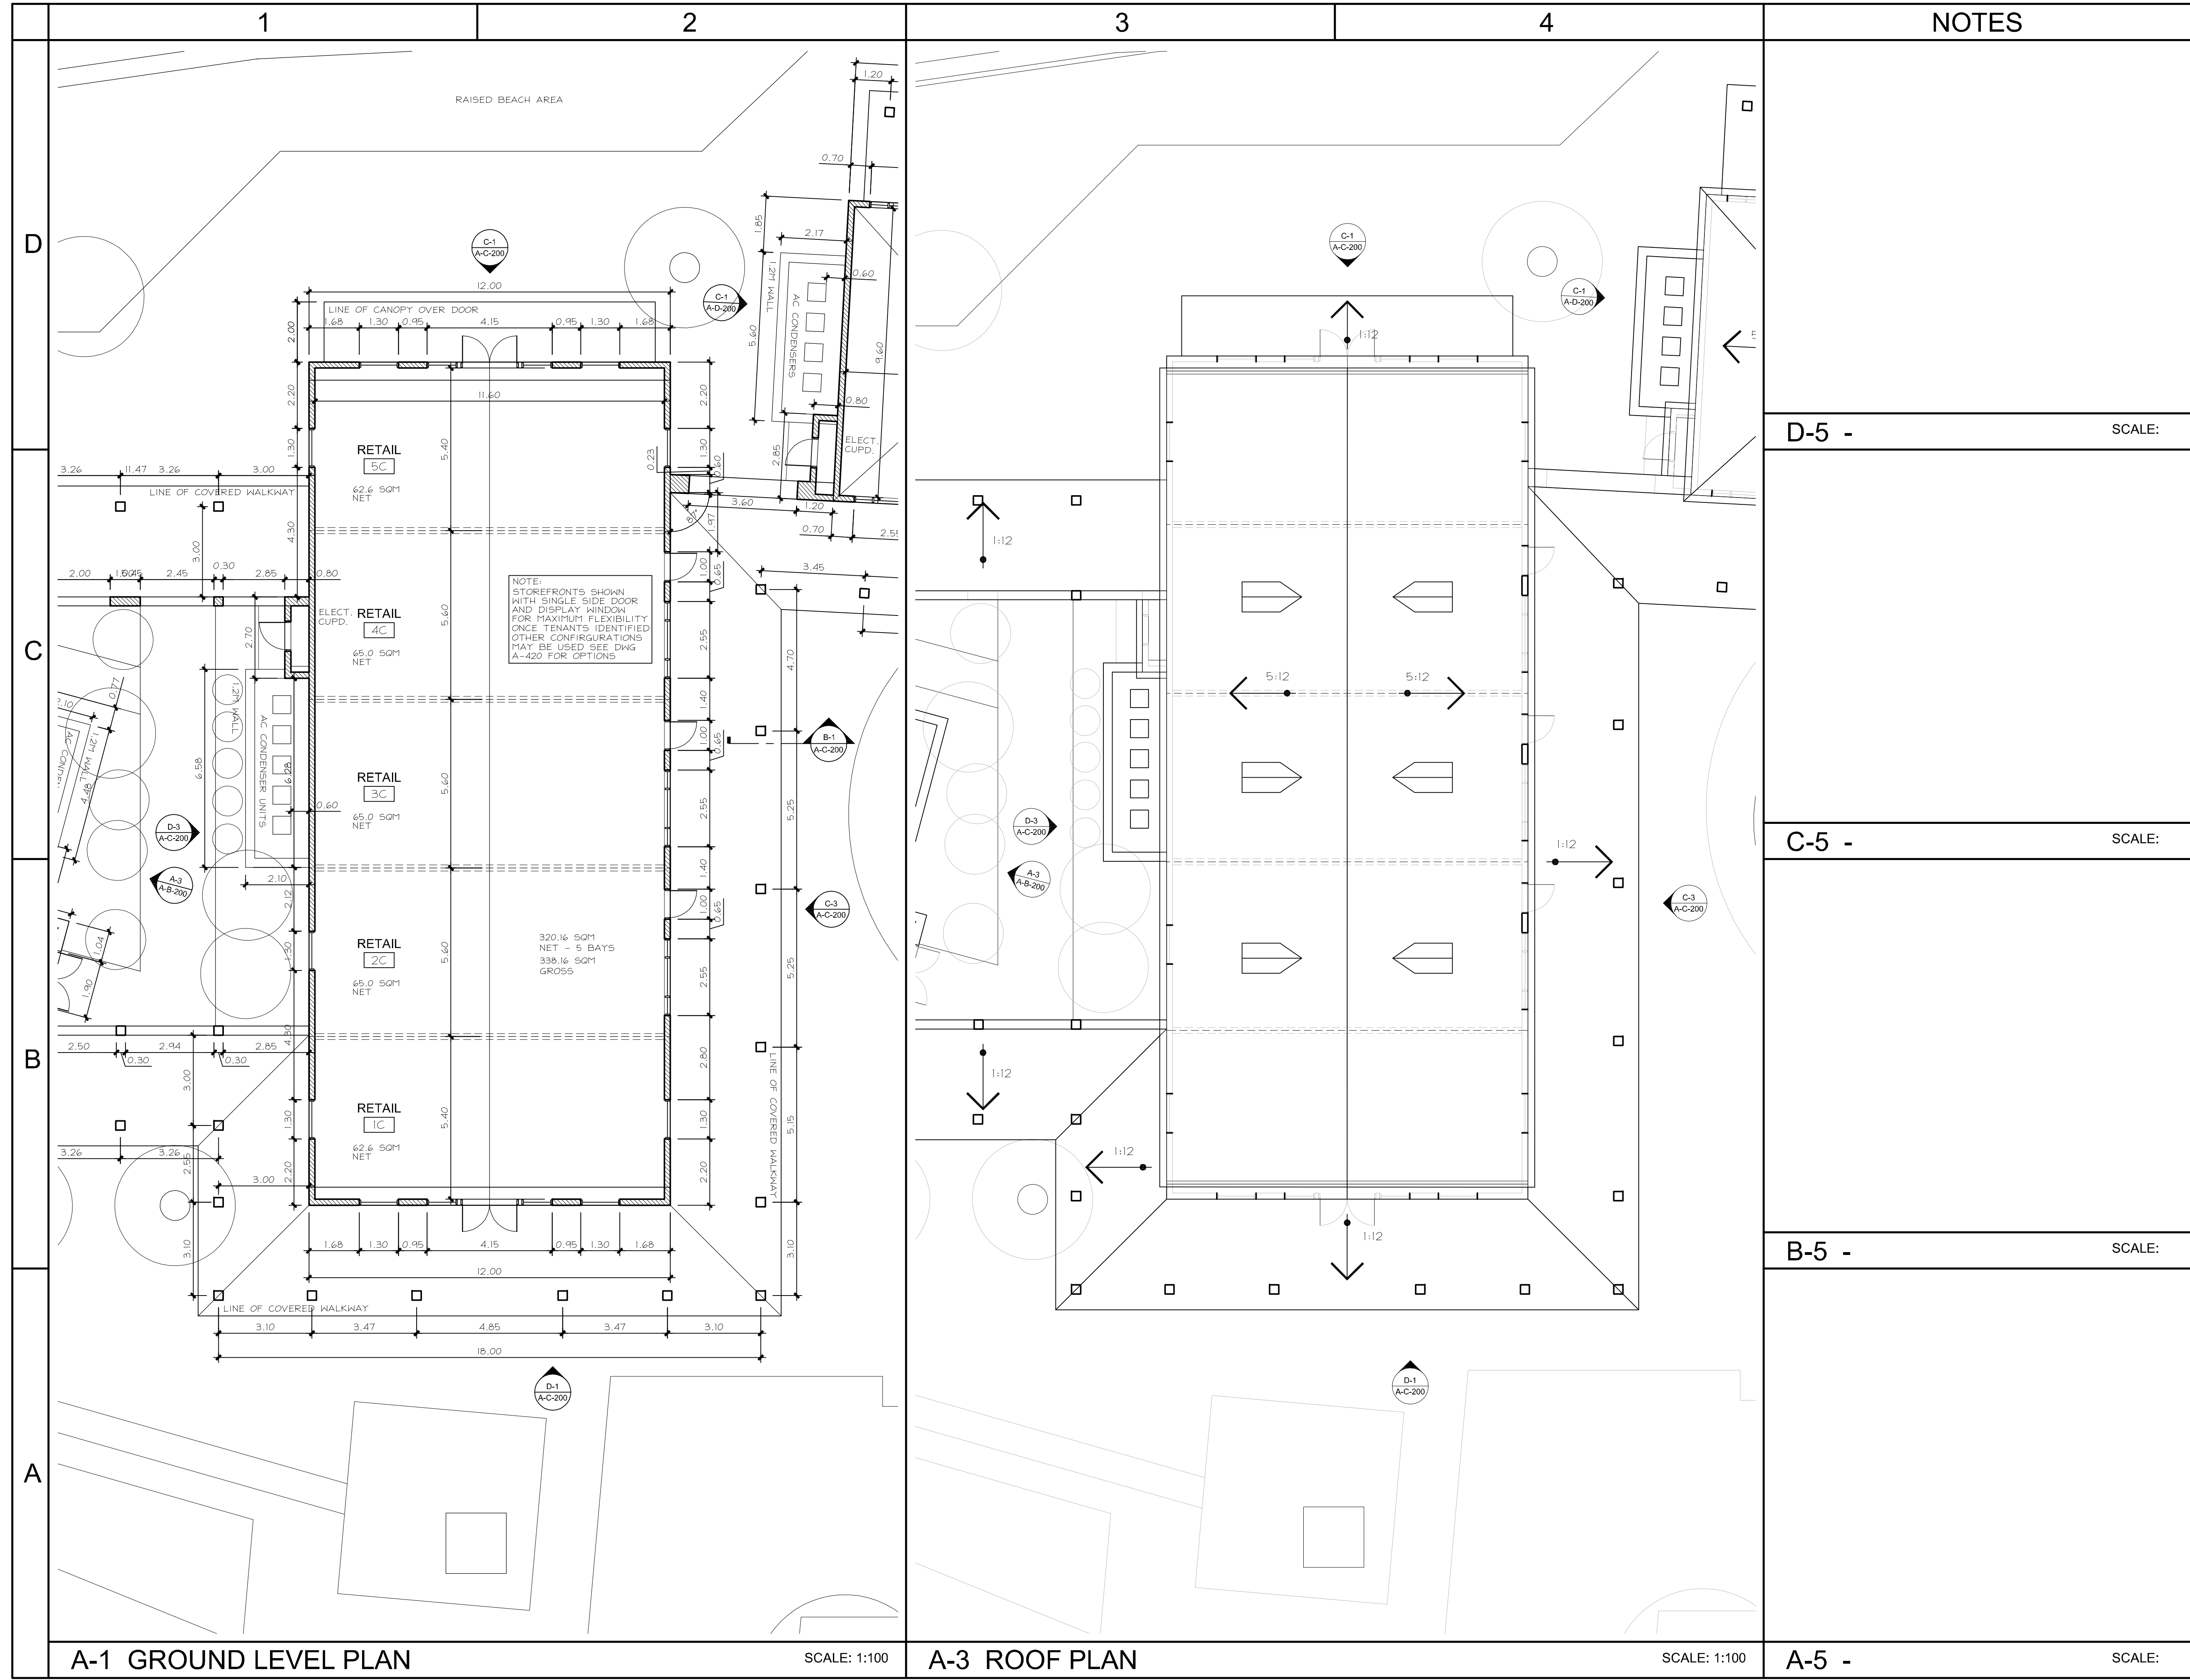

A-1 GROUND LEVEL PLAN

SCALE: 1:100

A-3 ROOF PLAN

SCALE: 1:100

A-5 -

SCALE: