


C-1 GROUND LEVEL PLAN

SCALE: 1:100

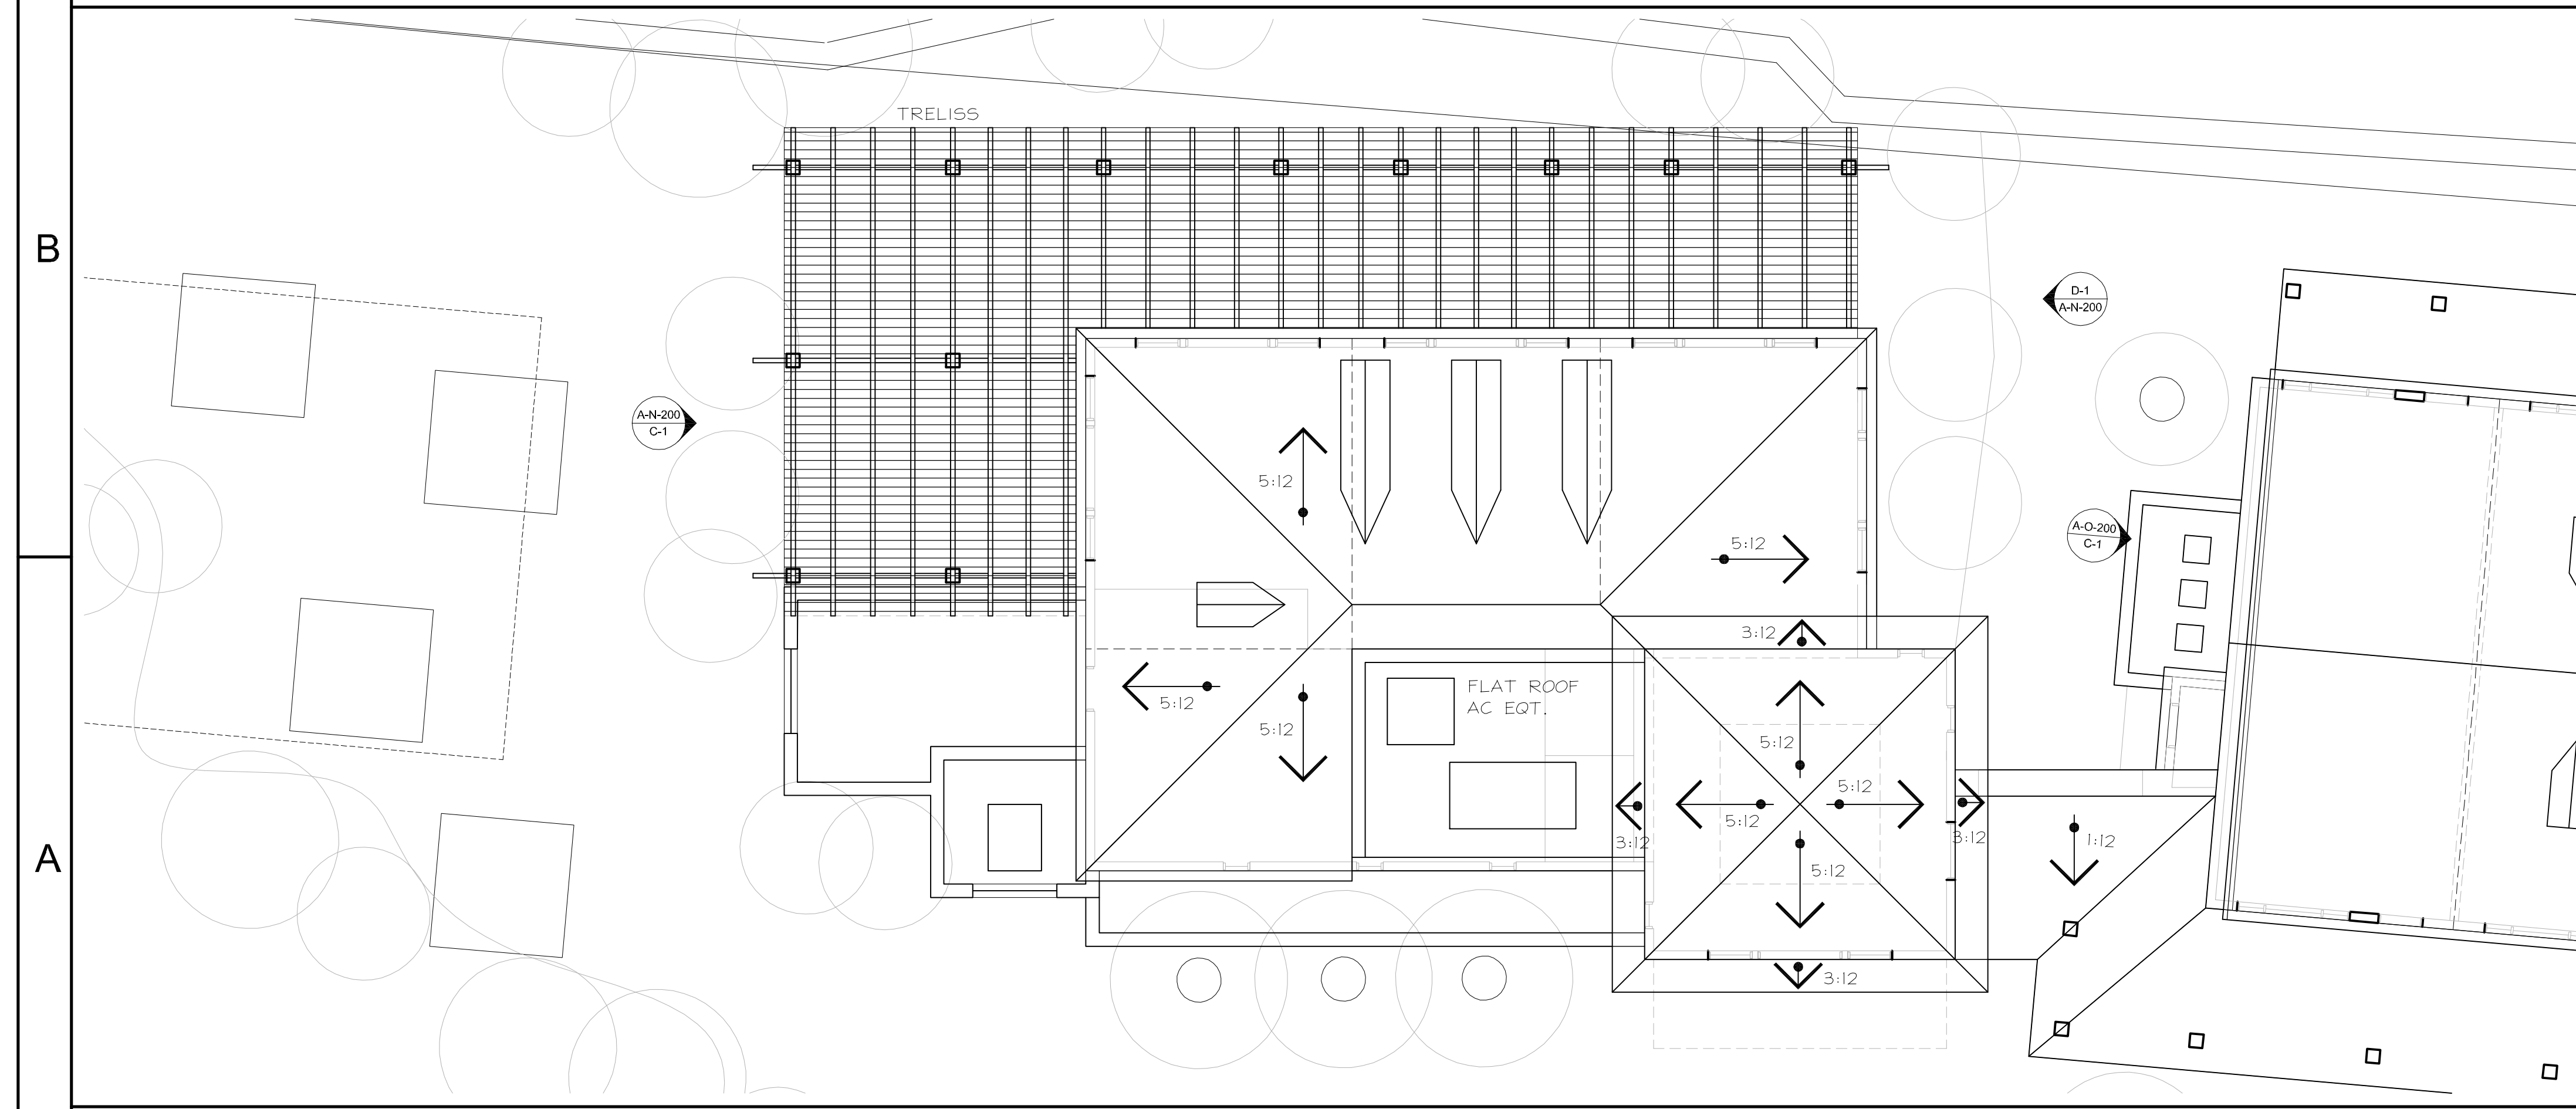

A-1 ROOF PLAN

SCALE: 1:100

NOTES

D-5 - SCALE:

C-5 - SCALE:

B-5 - SCALE:

A-5 - SCALE:



3a Calle 3218
 Colonia La Campaña
 Tegucigalpa
 Honduras
 504-2368126
 504-2217090
 Fax 504-2216889
 www.arquitectnic.com

DATE:	ISSUE:
05-24-11	DD PROGRESS ISSUE
06-13-11	DD PROGRESS ISSUE
06-24-11	DD PROGRESS ISSUE
07-01-11	DD ISSUE
07-08-11	DD ISSUE
08-26-11	DD ISSUE

DATE:	REVISION:
-	-
-	-
-	-
-	-
-	-

DESIGN ARCHITECTS
 806 S. DORGLAS RD.
 4TH FLOOR
 CORAL GABLES
 FLORIDA, FL 33134
 WWW.OBMA.COM
 T 305 537 7100



DRAWING:
BUILDING N
PLAN &
ROOF PLAN

DRAWN BY: RSKL/NP	PROJECT #: 11002
CHECKED BY: NP	SCALE: 1:100
DRAWING #:	

A-N-100