



D-1 ELEVATION

SCALE: 1:100

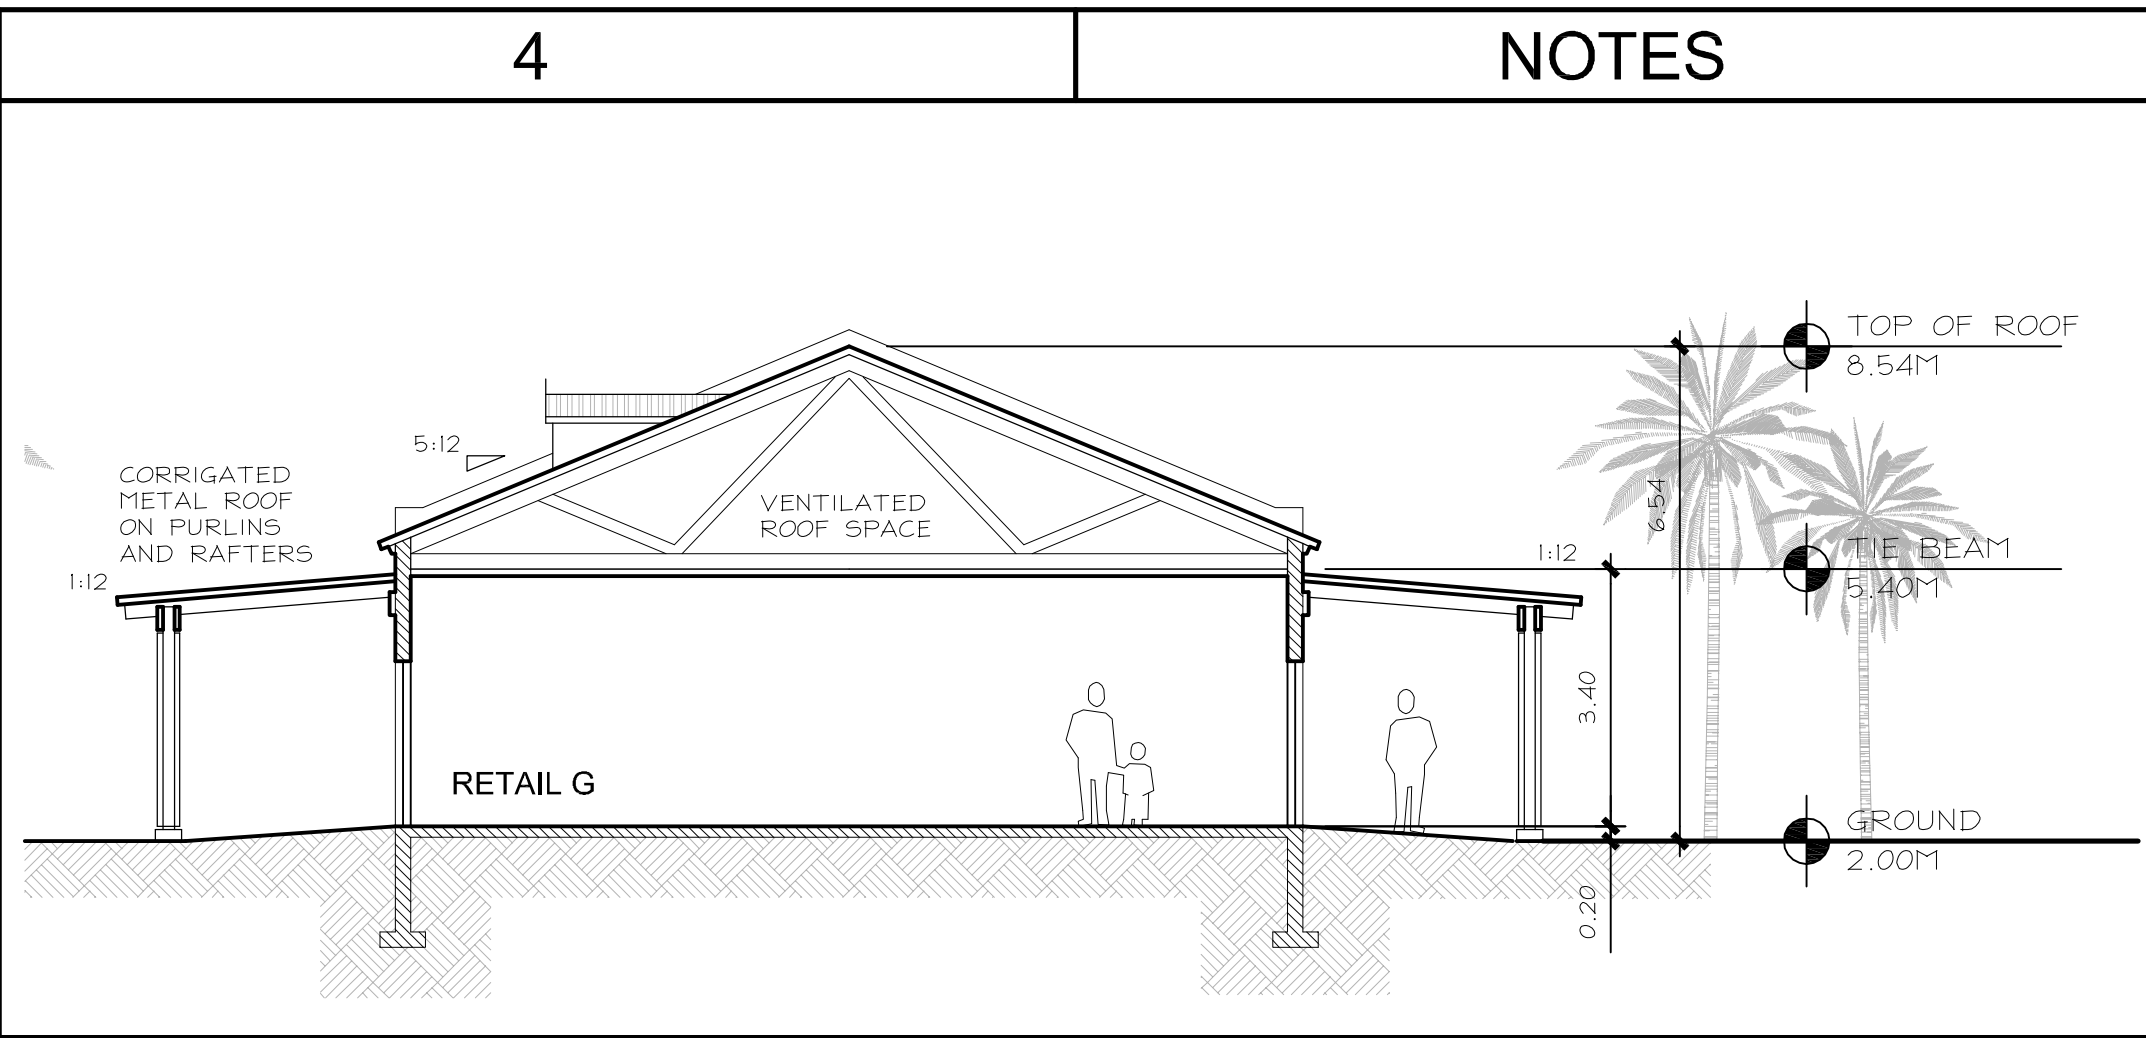


D-4 SECTION

SCALE: 1:100

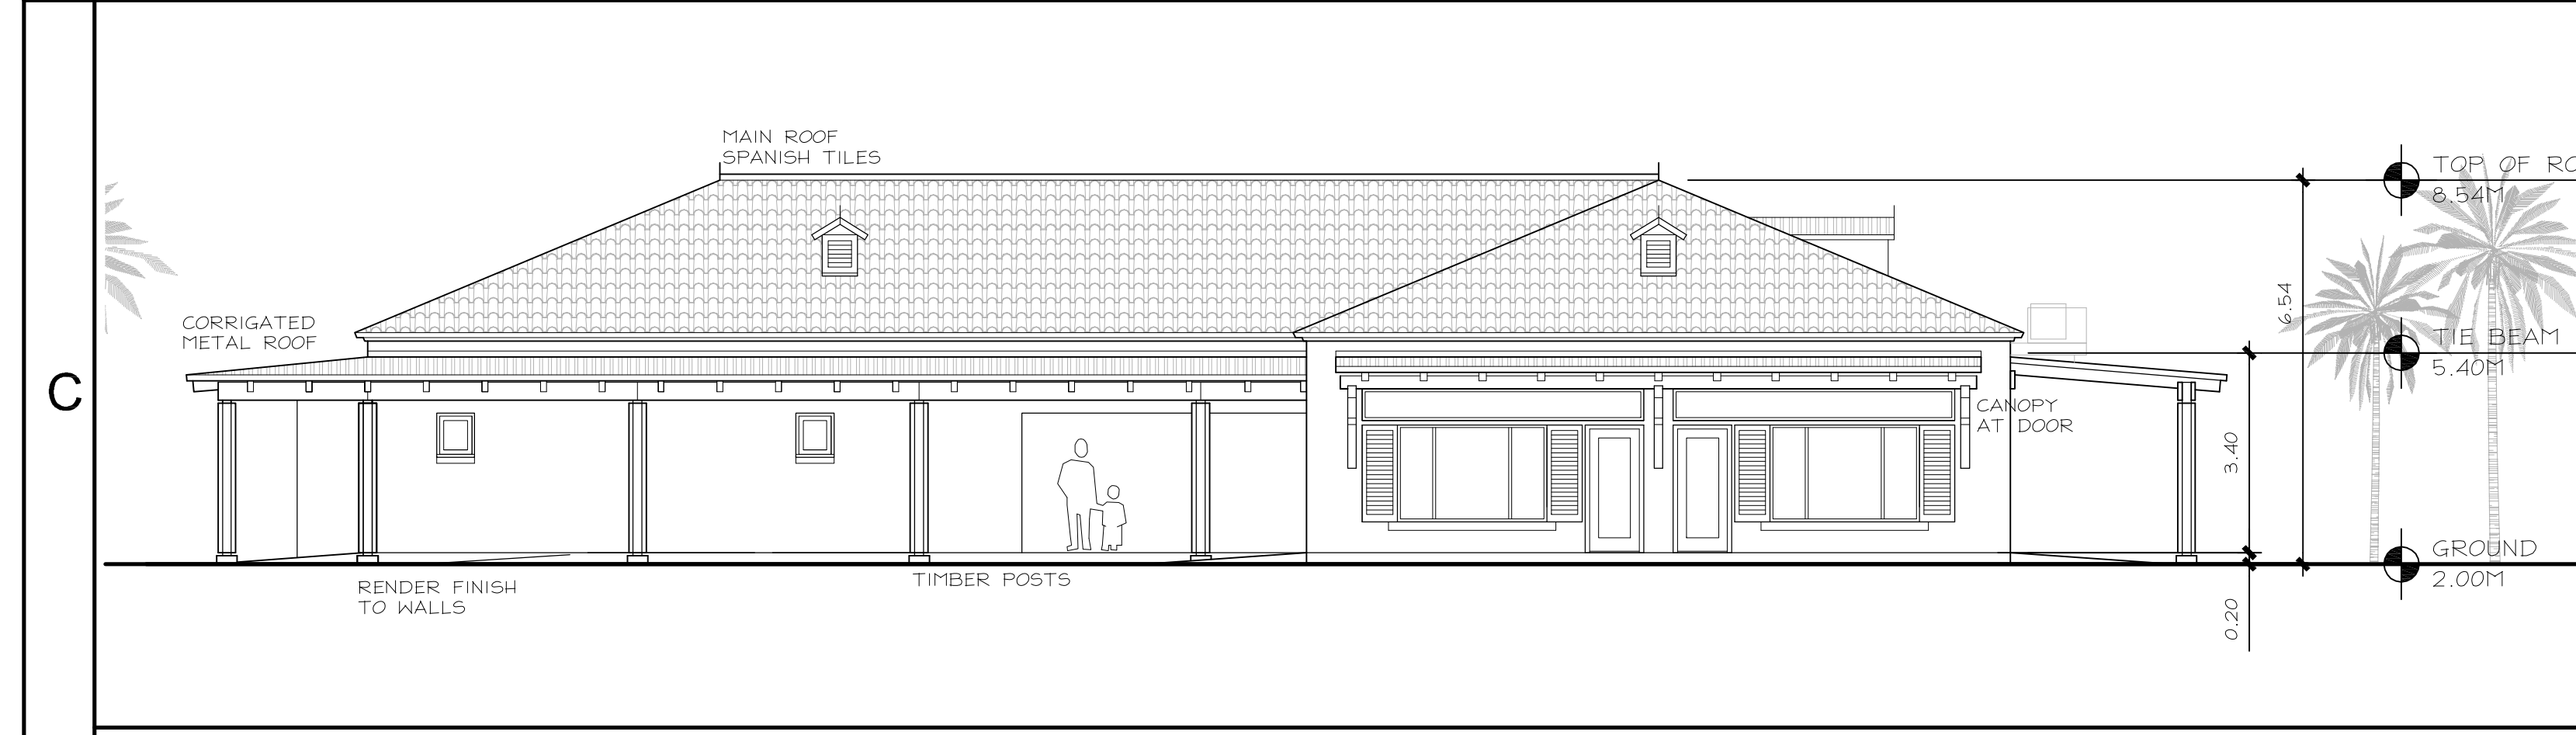


C-1 ELEVATION

SCALE: 1:100

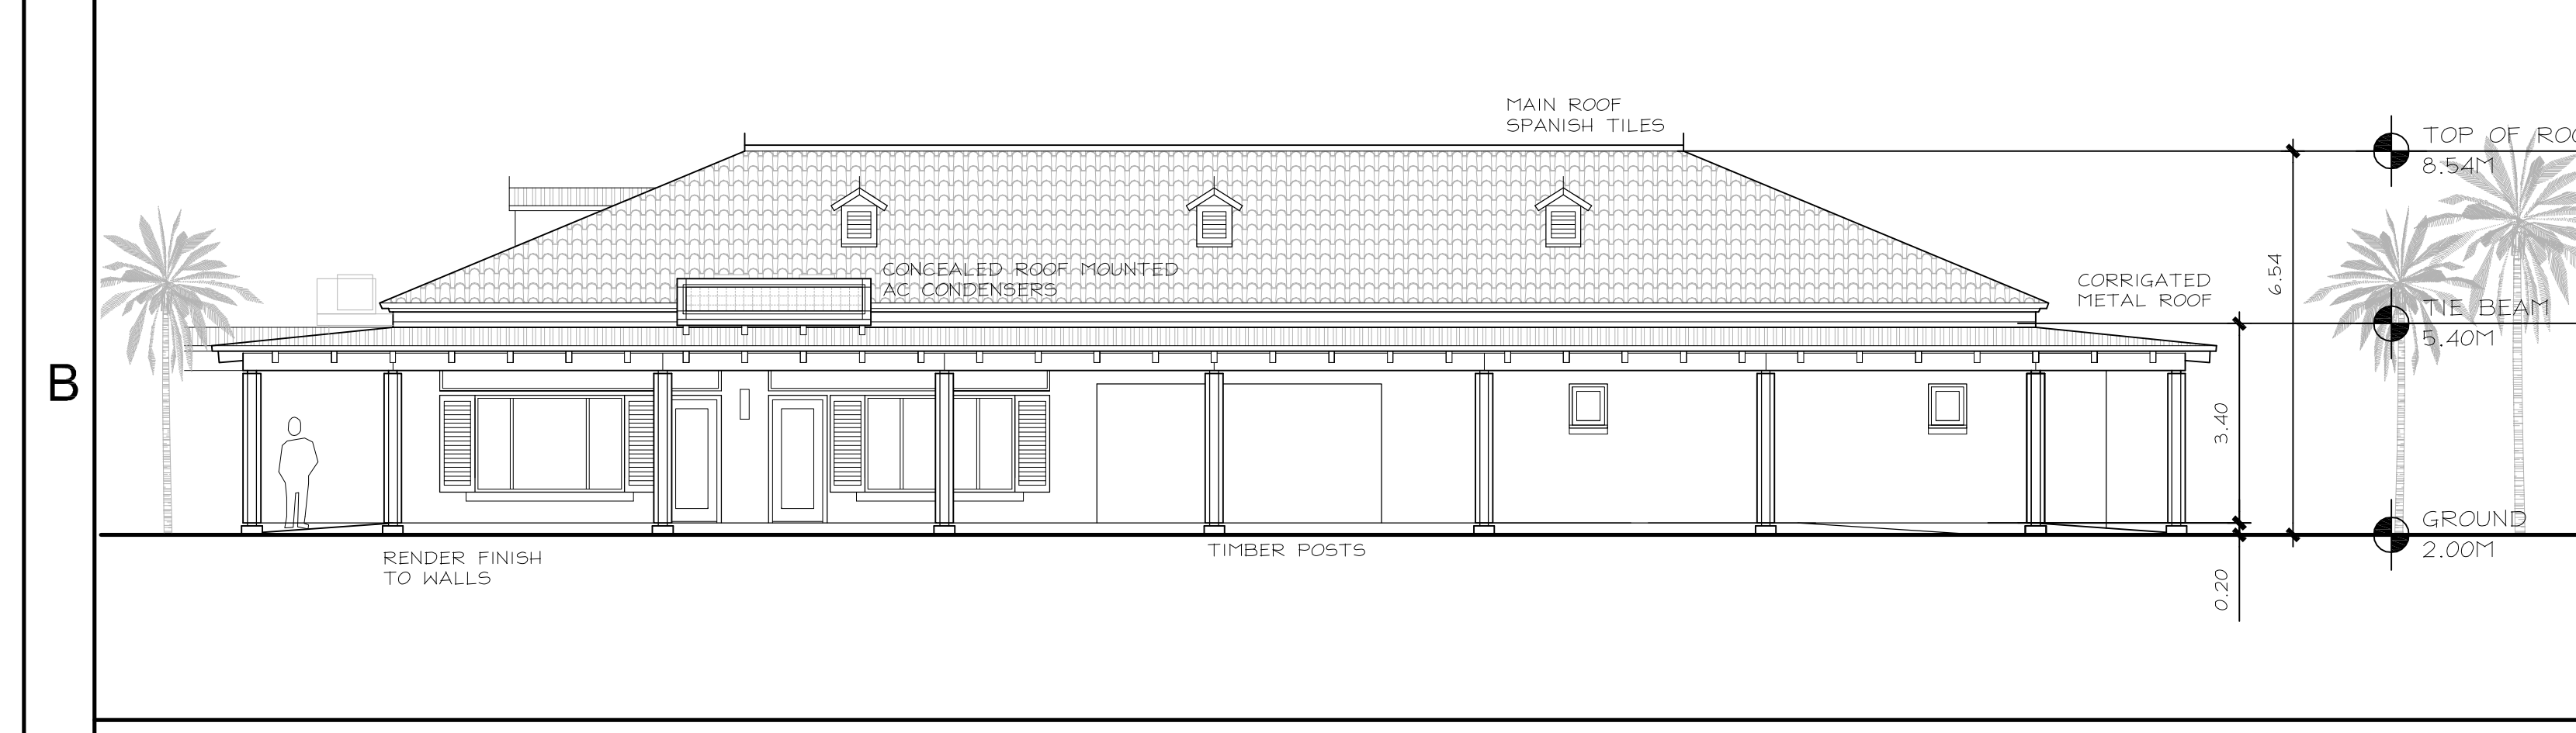

B-1 ELEVATION

SCALE: 1:100

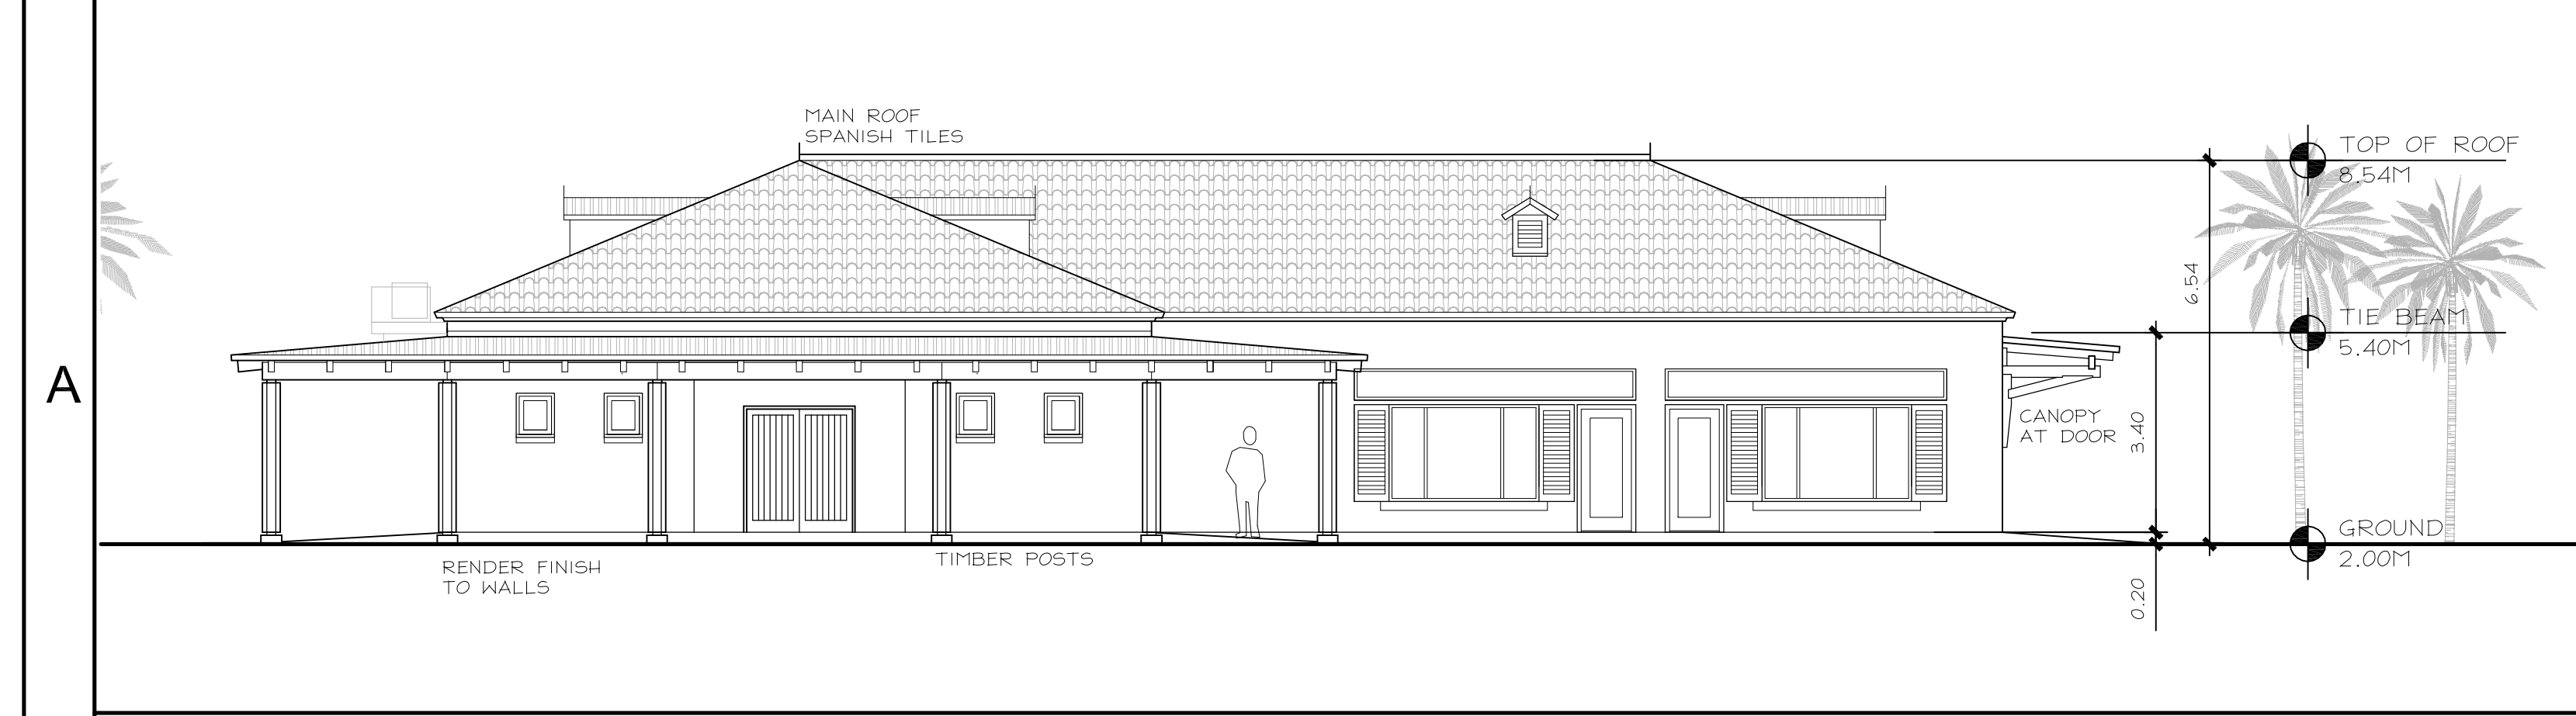

A-1 ELEVATION

SCALE: 1:100

NOTES



3a Calle 3218
 Colonia La Campaña
 Tegucigalpa
 Honduras
 504-2368126
 504-2217090
 Fax 504-2216889
 www.arquitectnic.com

DATE:	ISSUE:
05-24-11	DD PROGRESS ISSUE
06-13-11	DD PROGRESS ISSUE
06-24-11	DD PROGRESS ISSUE
07-01-11	DD ISSUE
07-08-11	DD ISSUE
08-26-11	DD ISSUE

DATE:	REVISION:
-	-
-	-
-	-
-	-
-	-

DESIGN ARCHITECTS
 406 S. DOMINGAS RD.
 4TH FLOOR
 CORAL GABLES
 FLORIDA 33134
 WWW.OBMA.COM
 T 305 537 7100



DRAWING:
 BUILDING G
 ELEVATIONS
 SECTIONS

DRAWN BY: NP	PROJECT #: 11002
CHECKED BY: NP	SCALE: 1:100
DRAWING #: A-G-200	