



D-1 ELEVATION

SCALE: 1:100

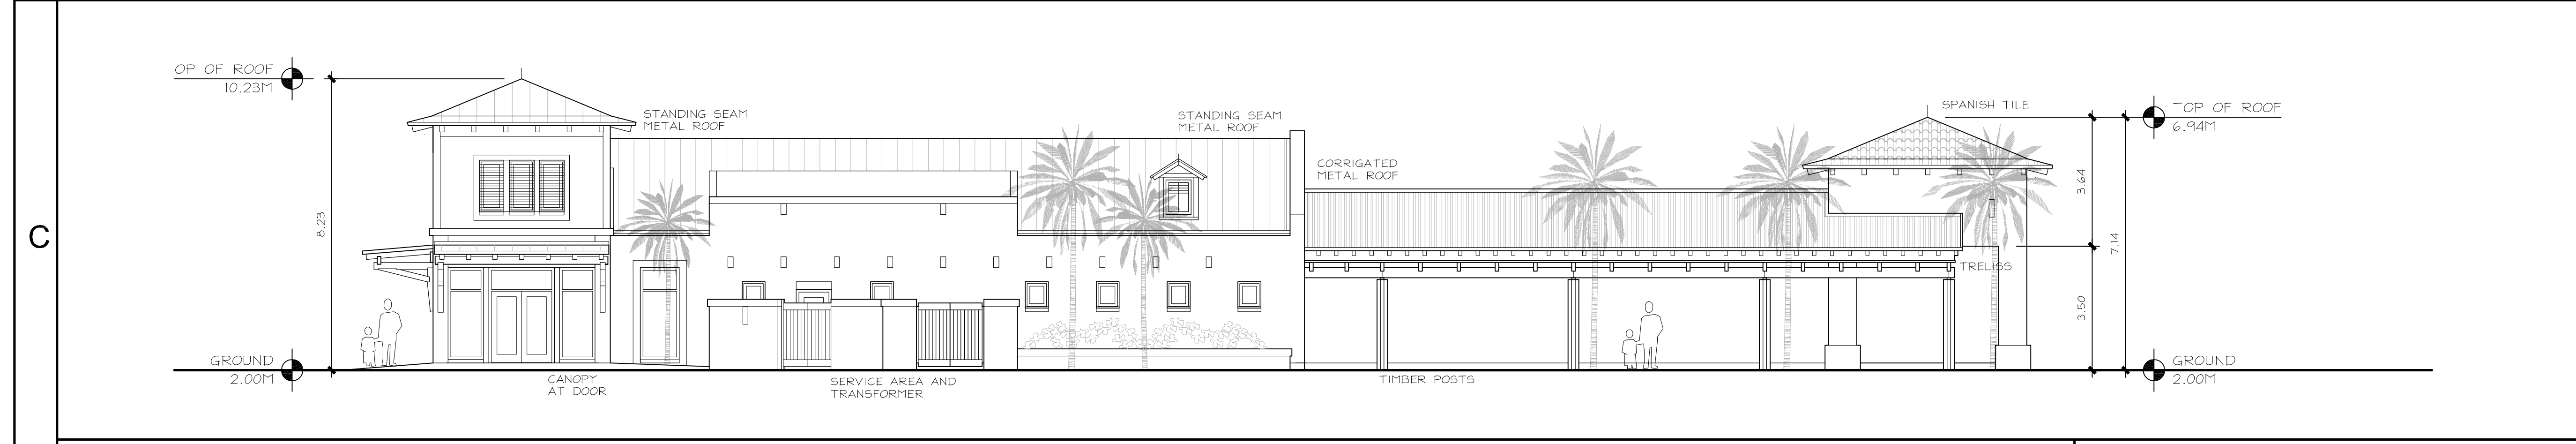


C-1 ELEVATION

SCALE: 1:100

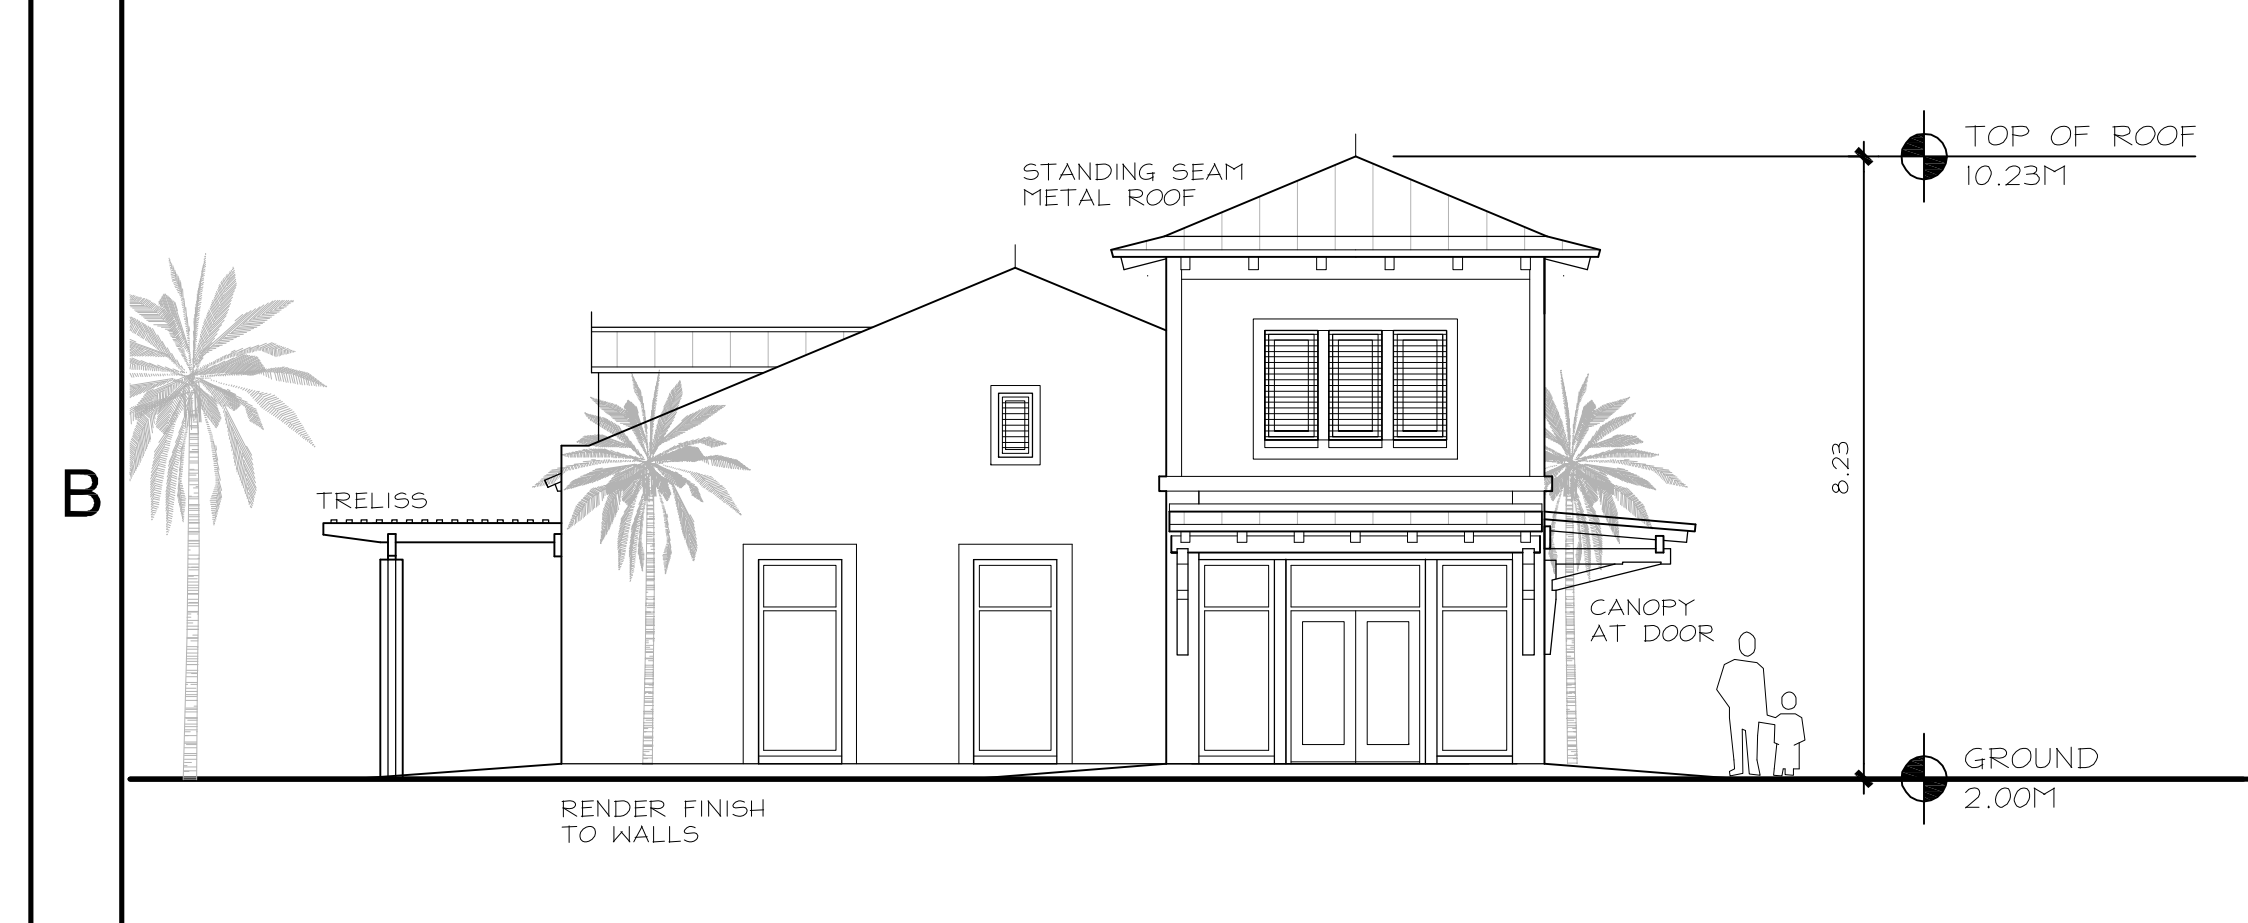


B-1 ELEVATION

SCALE: 1:100

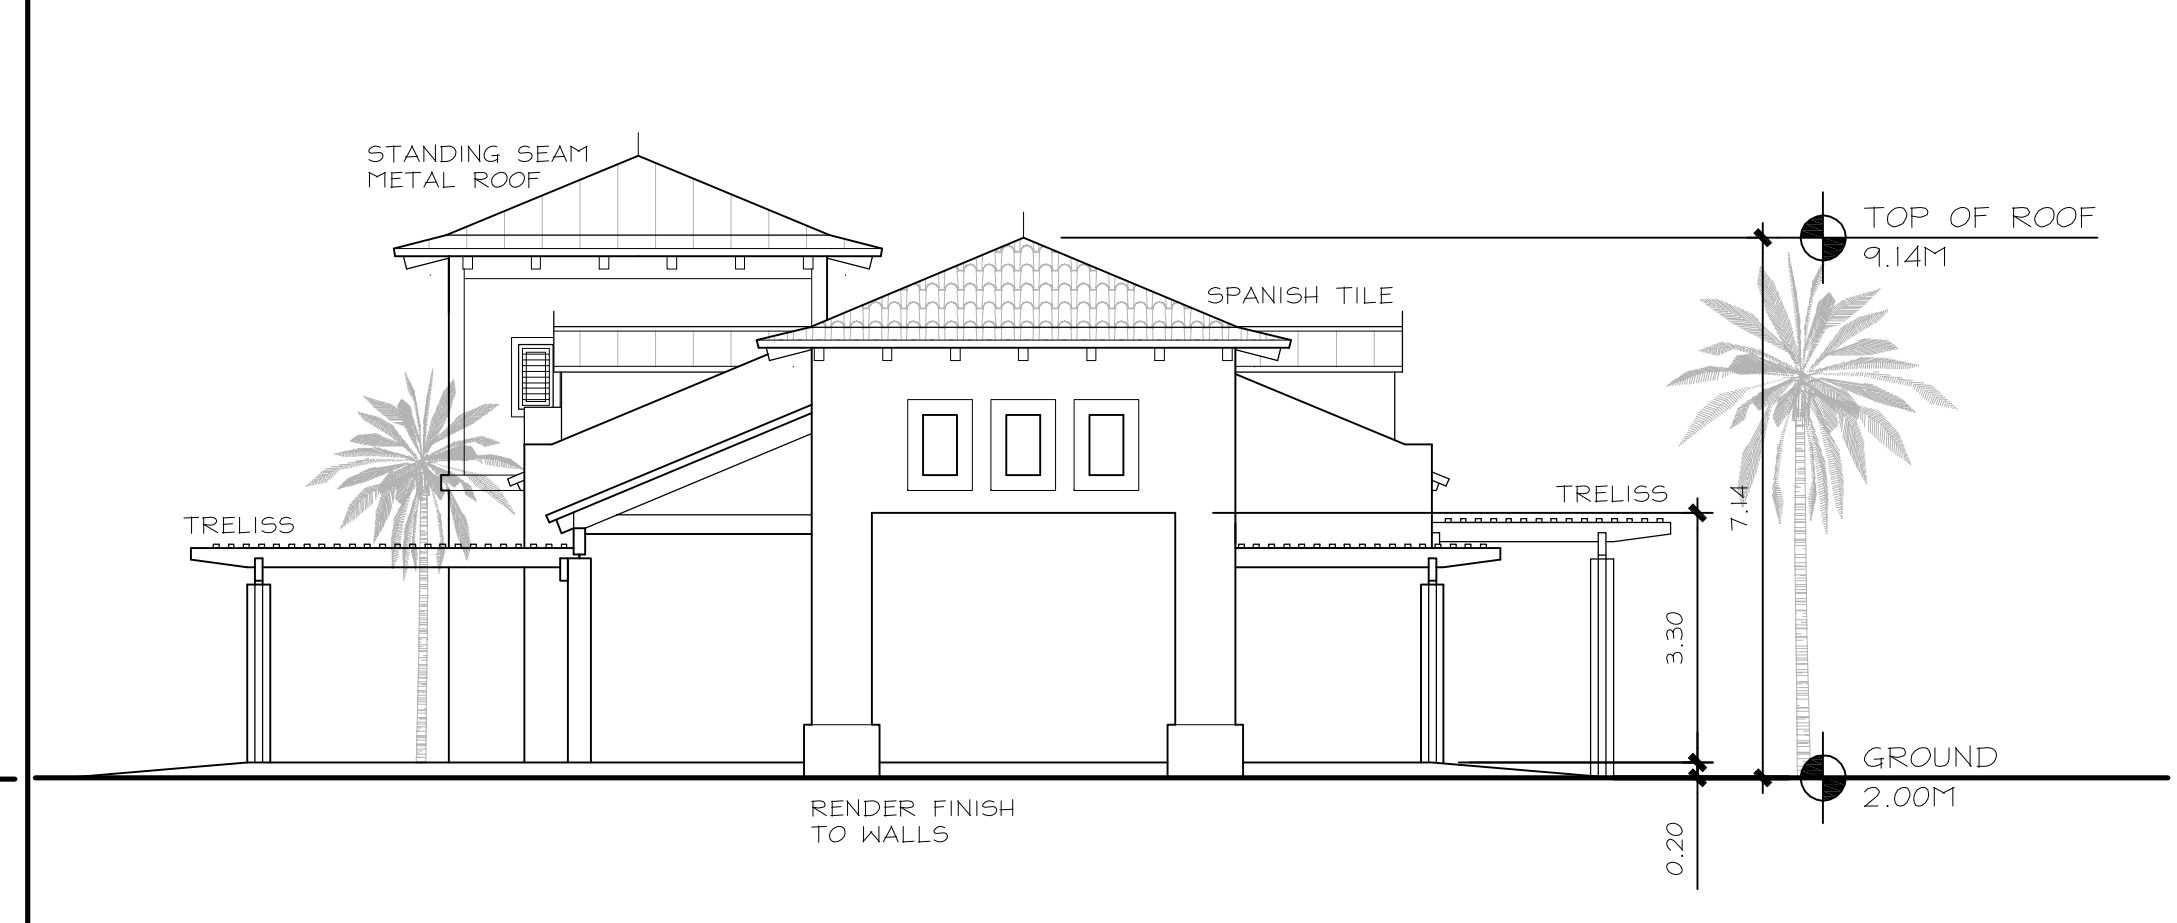


B-3 ELEVATION

SCALE: 1:100

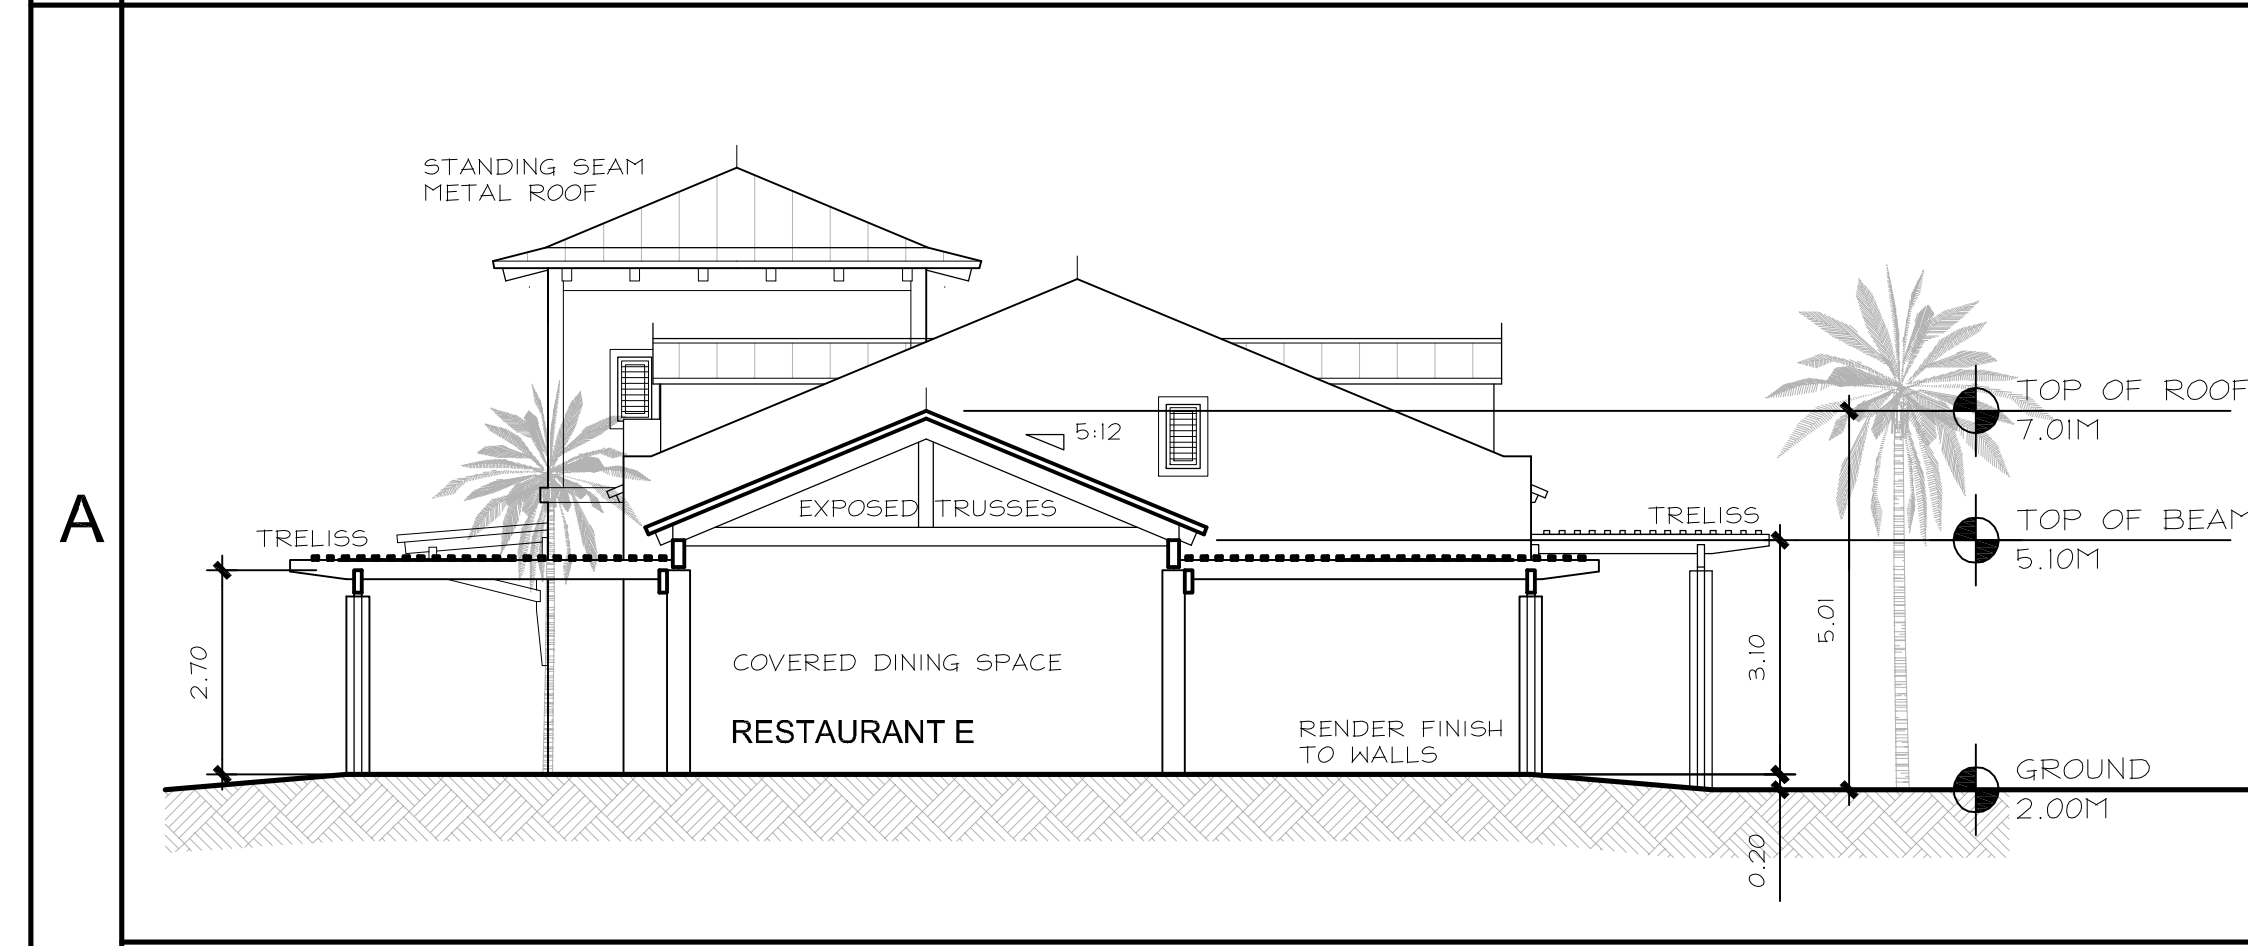

A-1 SECTION A

SCALE: 1:100

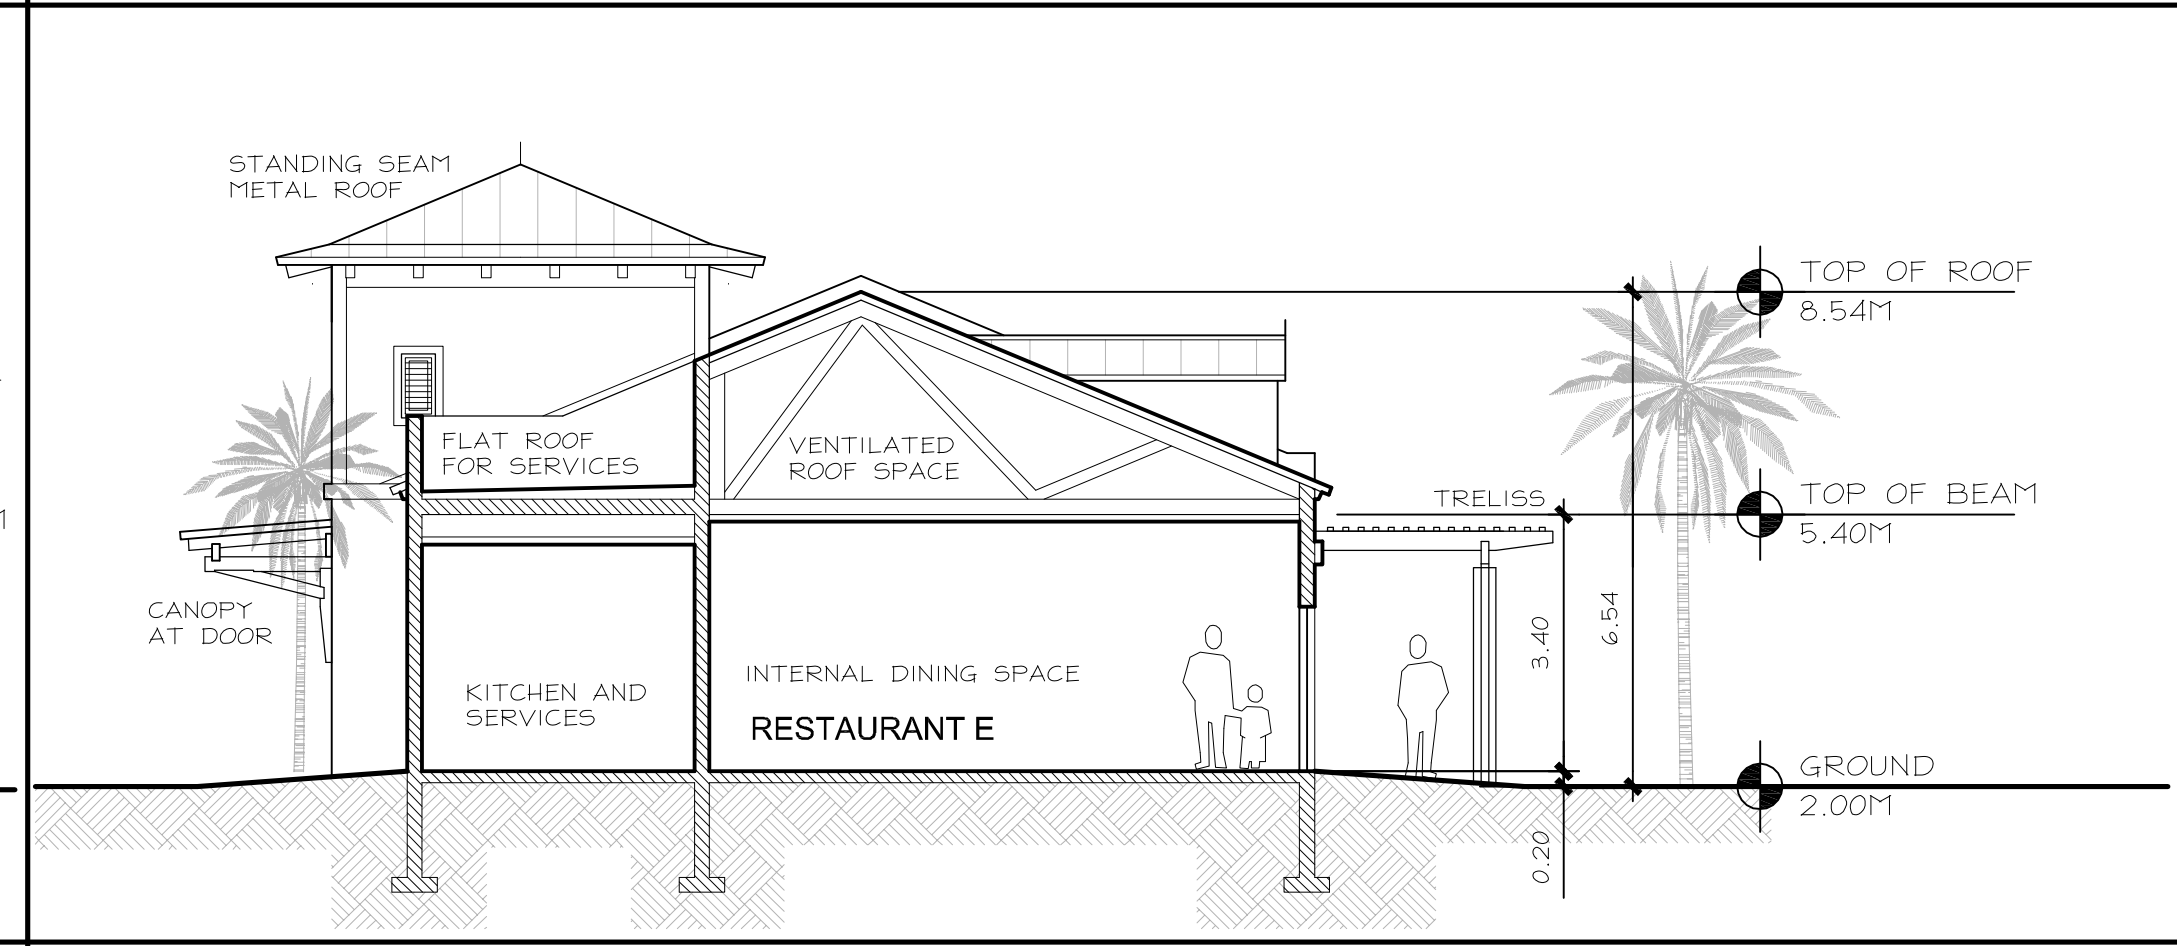

A-3 SECTION B

SCALE: 1:100



3a Calle 3218  
 Colonia La Campaña  
 Tegucigalpa  
 Honduras  
 504-2368126  
 504-2217090  
 Fax 504-2216889  
 www.arquitectnic.com

DATE:	ISSUE:
05-24-11	DD PROGRESS ISSUE
06-13-11	DD PROGRESS ISSUE
06-24-11	DD PROGRESS ISSUE
07-01-11	DD ISSUE
07-08-11	DD ISSUE
08-26-11	DD ISSUE

DATE:	REVISION:
-	-
-	-
-	-
-	-
-	-

DESIGN ARCHITECTS  
 806 S. DODD RD.  
 4TH FLOOR  
 CORAL GABLES  
 FLORIDA, FL 33134  
 WWW.OBMA.COM  
 T 305 537 7100



DRAWING:  
**BUILDING E**  
**ELEVATIONS**  
**SECTIONS**

DRAWN BY: NP	PROJECT #: 11002
CHECKED BY: NP	SCALE: 1:100
DRAWING #: <b>A-E-200</b>	