

1

2

3

4

NOTES

D

C


B



B-1 AERIAL PERSPECTIVE


SCALE: nts

A

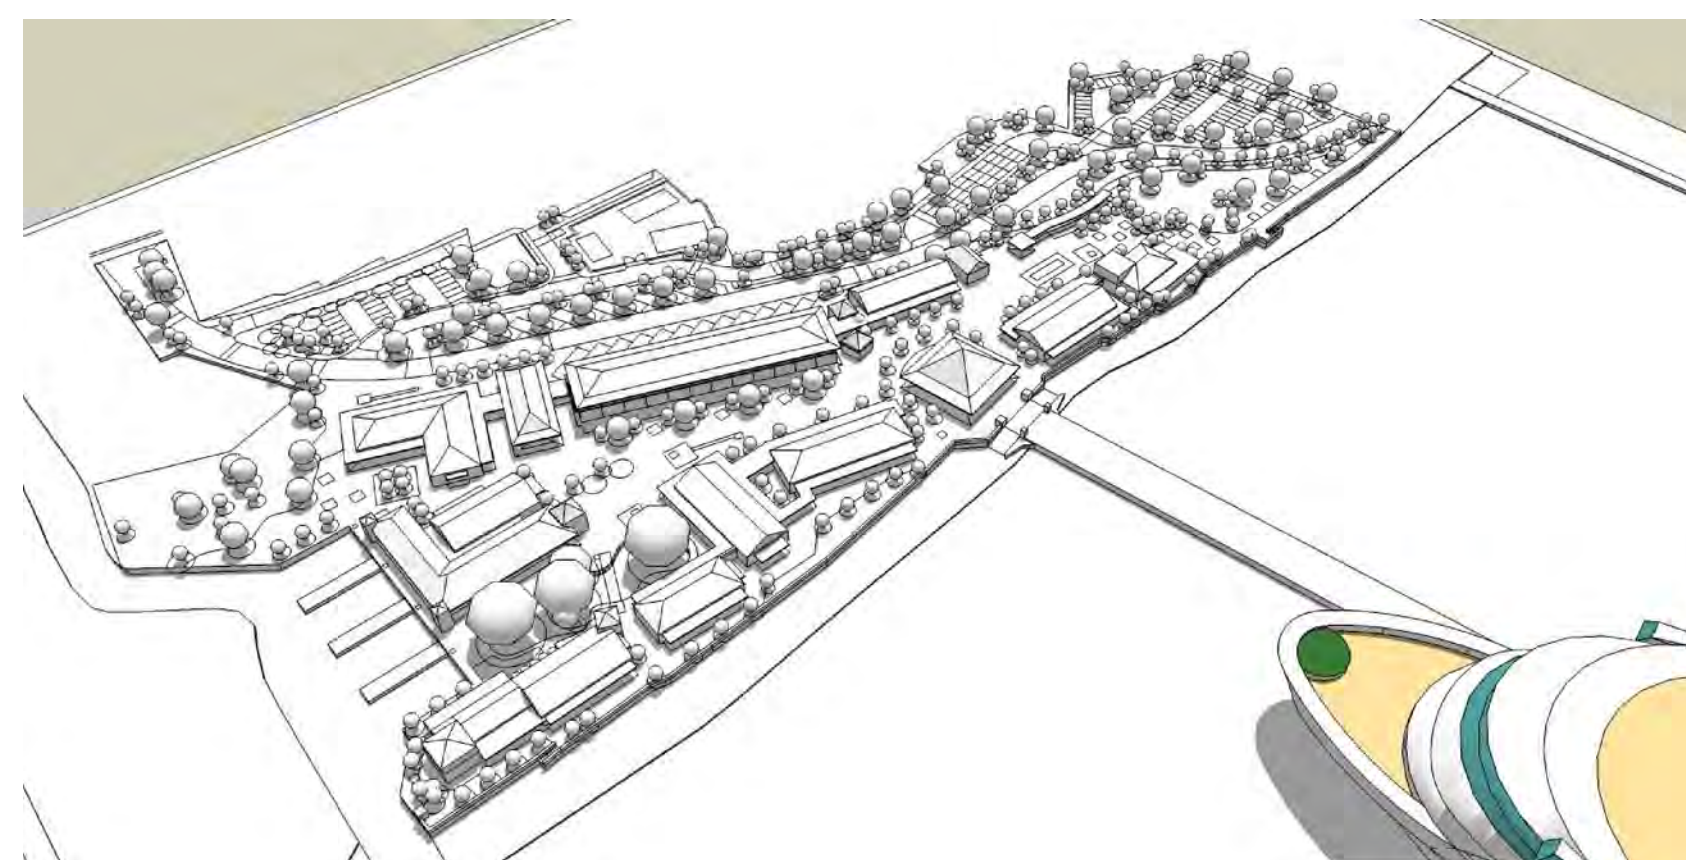

A-1 3D MODEL VIEW - 01

SCALE: nts

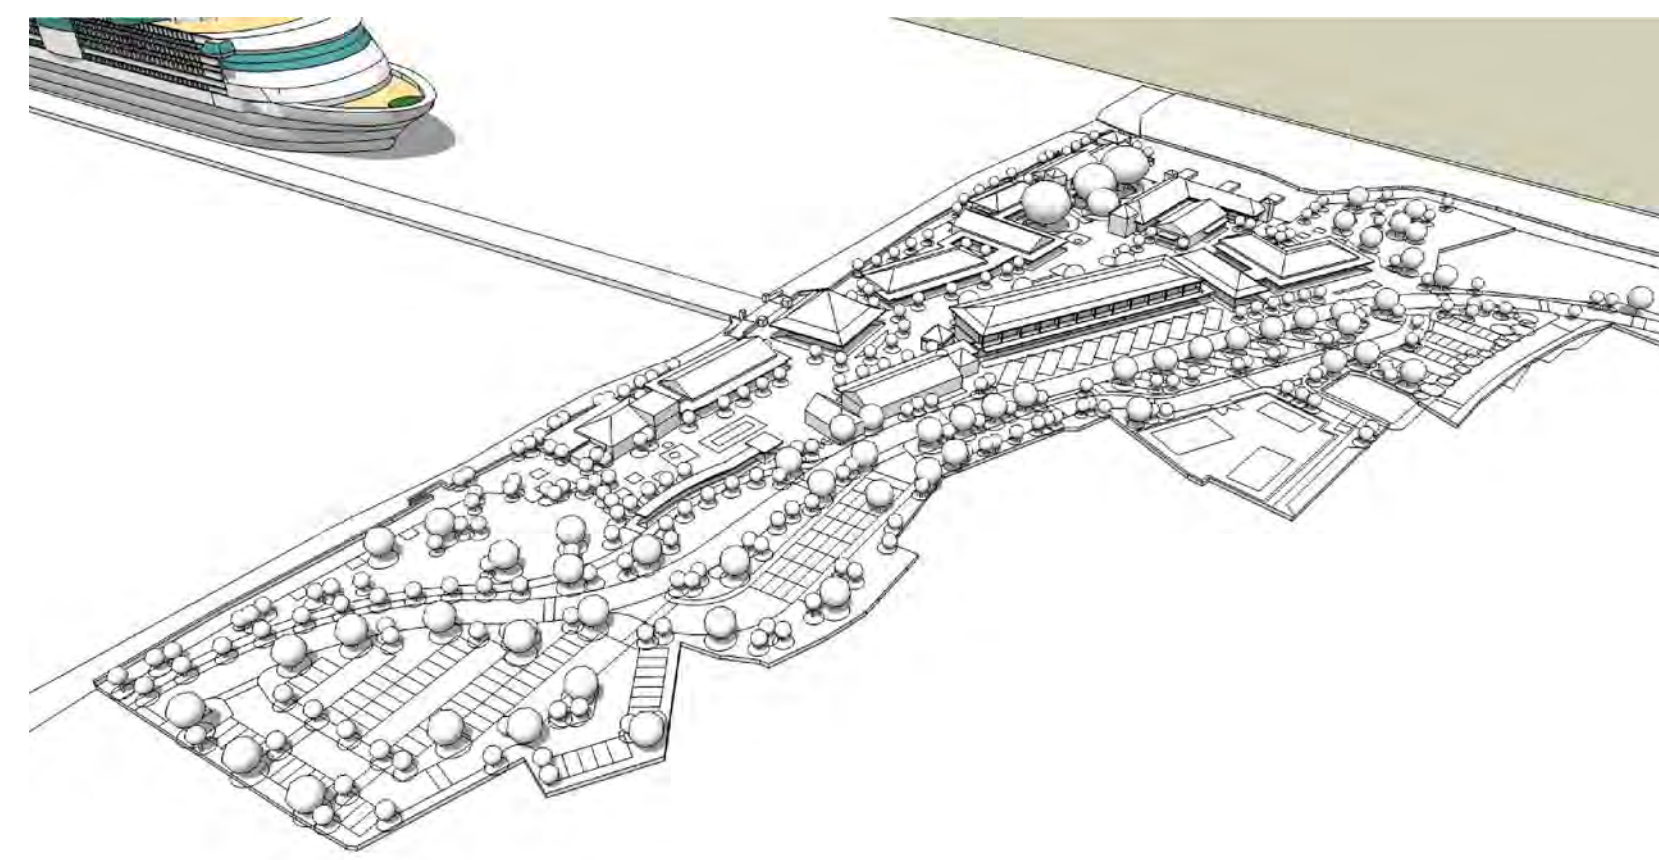

A-3 3D MODEL VIEW - 02

SCALE: nts

NOTES



3a Calle 3218  
 Colonia La Campaña  
 Tegucigalpa  
 Honduras  
 504-2368126  
 504-2217090  
 Fax 504-2216889  
 www.arquitectnic.com

DATE:	ISSUE:
05-24-11	DD PROGRESS ISSUE
06-13-11	DD PROGRESS ISSUE
06-24-11	DD PROGRESS ISSUE
07-01-11	DD ISSUE
07-08-11	DD ISSUE
08-26-11	DD ISSUE

DATE:	REVISION:

DESIGN ARCHITECTS  
 806 S. DOUGLAS RD.  
 4TH FLOOR  
 CORAL GABLES  
 FLORIDA, FL 33134  
 WWW.OBMA.COM  
 T 305 537 7100

OBMI



DRAWING:  
 AERIAL  
 PERSPECTIVE

DRAWN BY: JS	PROJECT #: 11002
CHECKED BY: DK/JP	SCALE: NTS
DRAWING #: <b>A-901</b>	