

1

2

3

4

NOTES



3a Calle 3218  
Colonia La Campaña  
Tegucigalpa  
Honduras  
504-2368126  
504-2217090  
Fax 504-2216889  
www.arquitectnic.com

DATE:	ISSUE:
05-24-11	DD PROGRESS ISSUE
06-13-11	DD PROGRESS ISSUE
06-24-11	DD PROGRESS ISSUE
07-01-11	DD ISSUE
07-08-11	DD ISSUE
08-26-11	DD ISSUE

DATE:	REVISION:

DESIGN ARCHITECTS  
806 S. DOUGLAS RD.  
4TH FLOOR  
CORAL GABLES  
FLORIDA, FL 33134  
WWW.OBMA.COM  
T 305 537 7100

**OBMA**



DRAWING:  
**PLAZA PERSPECTIVE**


DRAWN BY: JS	PROJECT #: 11002
CHECKED BY: DK/JP	SCALE: NTS
DRAWING #:	

**A-902**

D

C


B

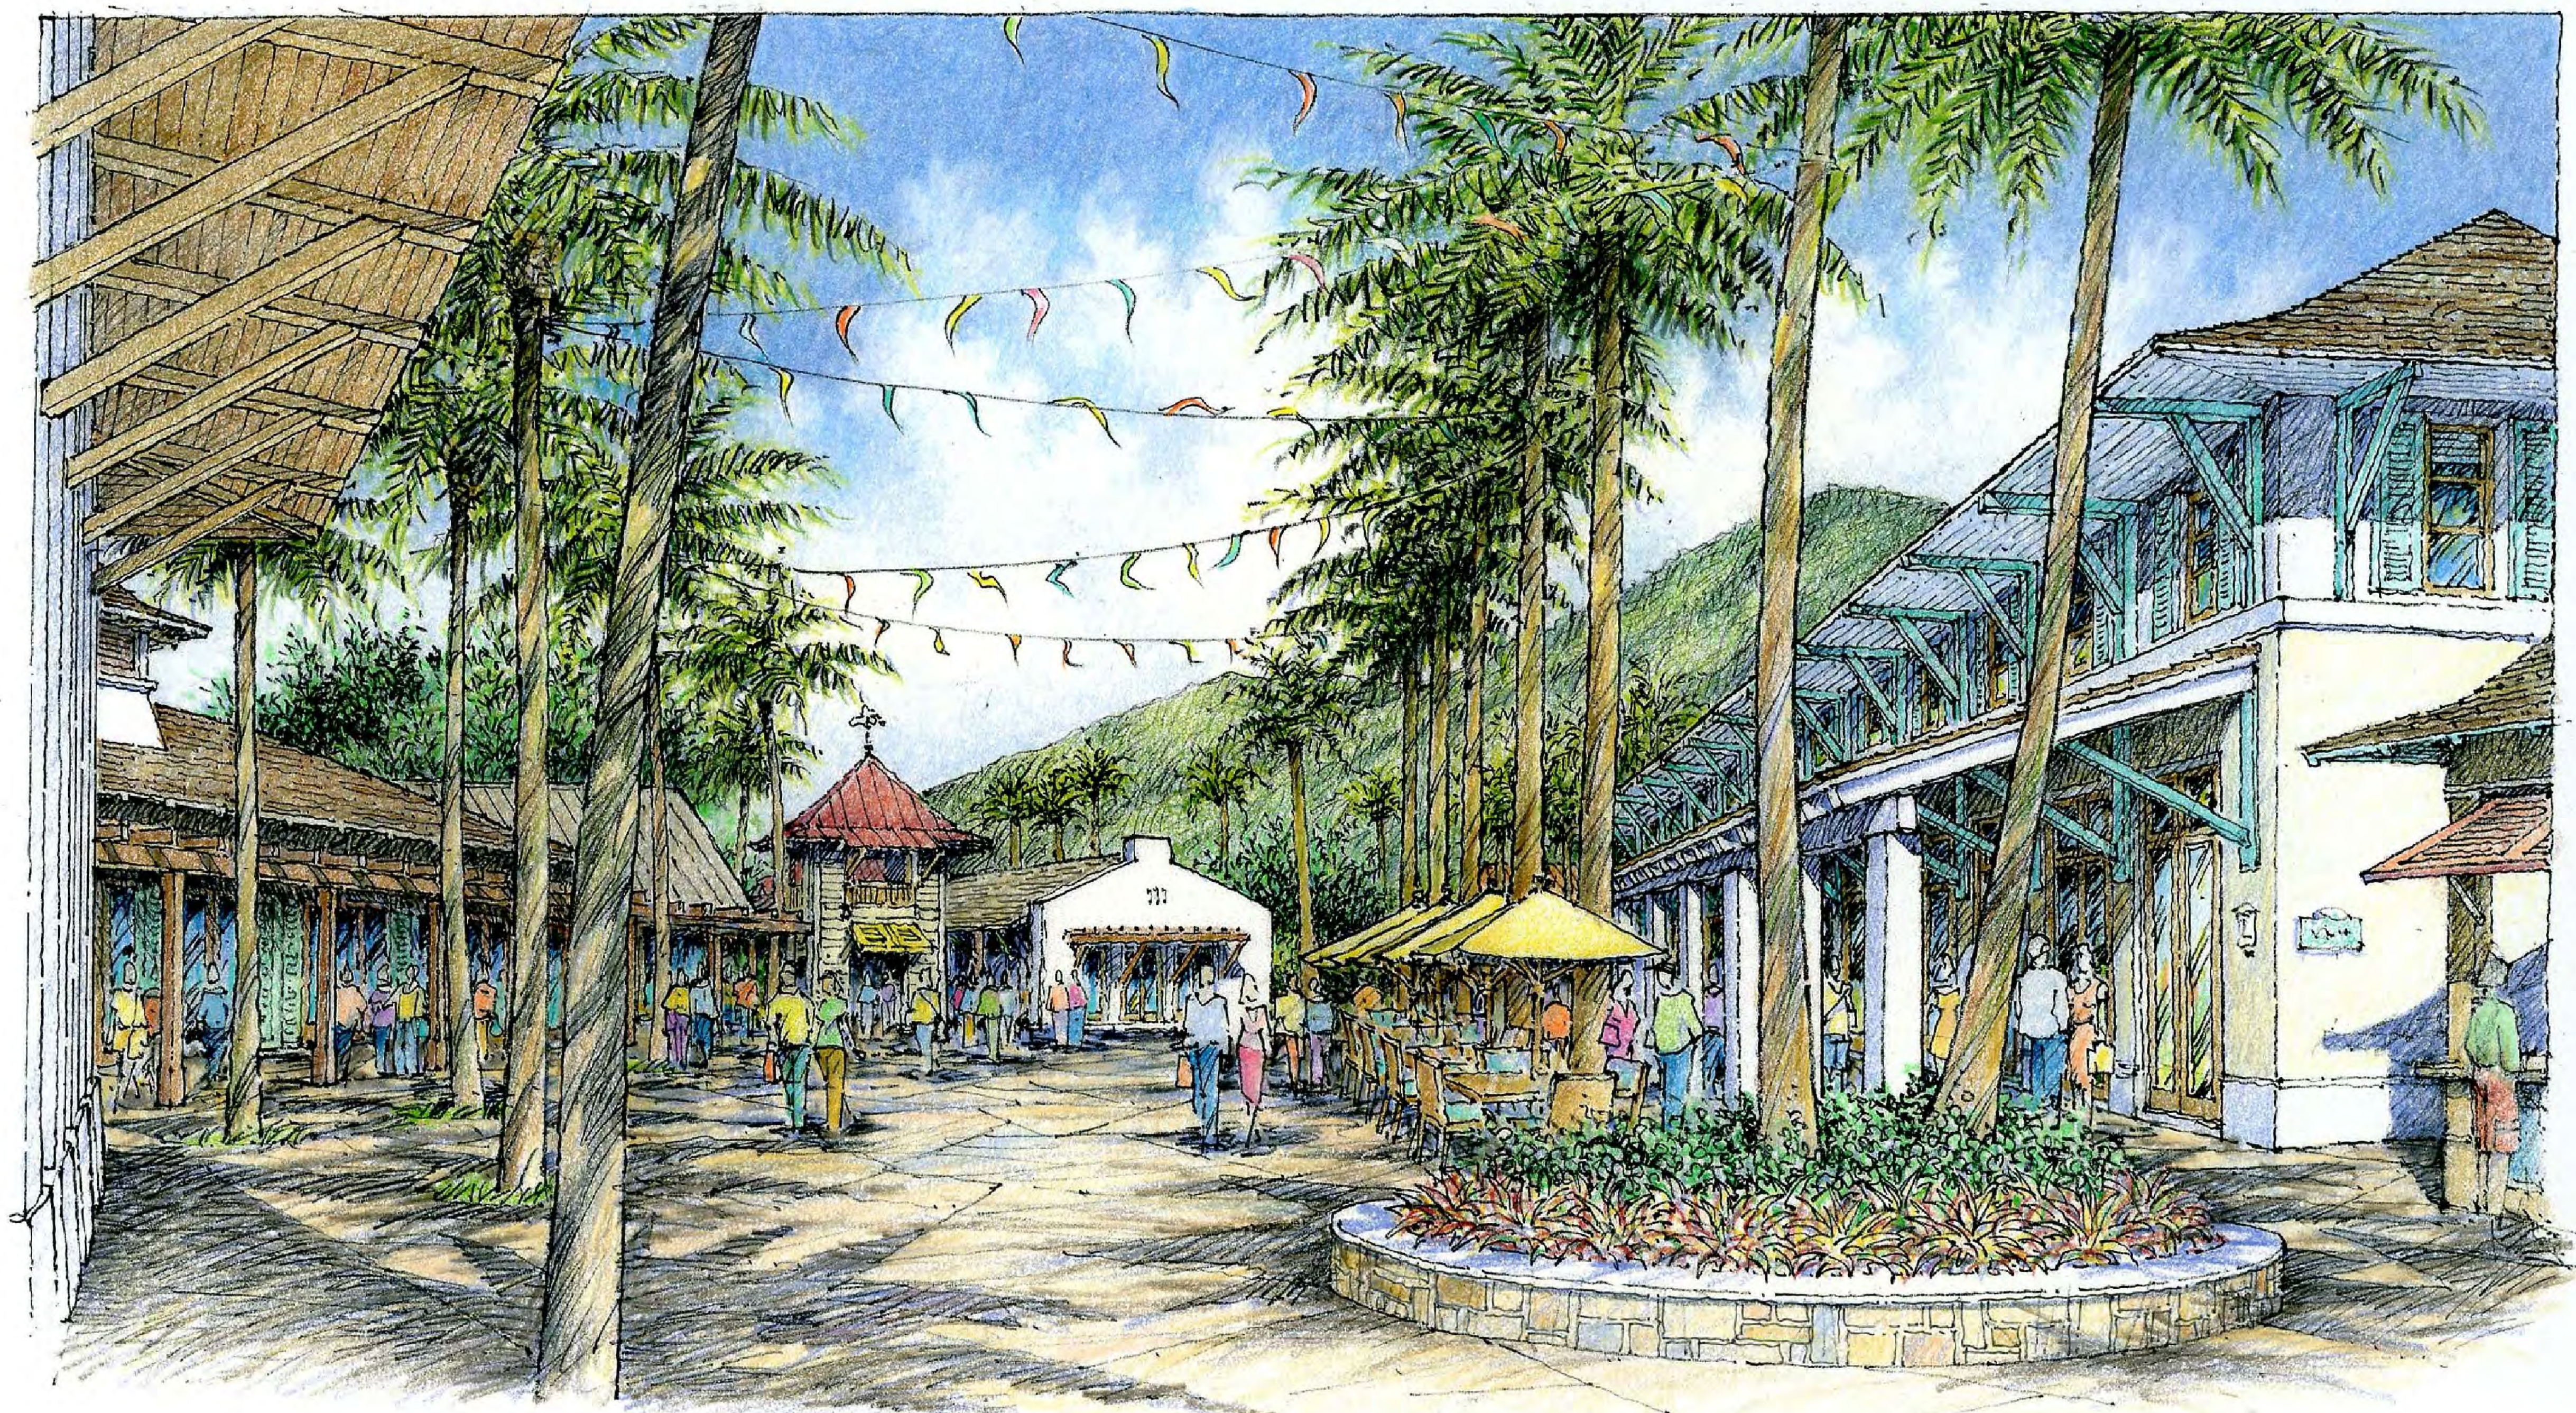

B-1 PLAZA PERSPECTIVE VIEW - DRAFT


SCALE: nts

A

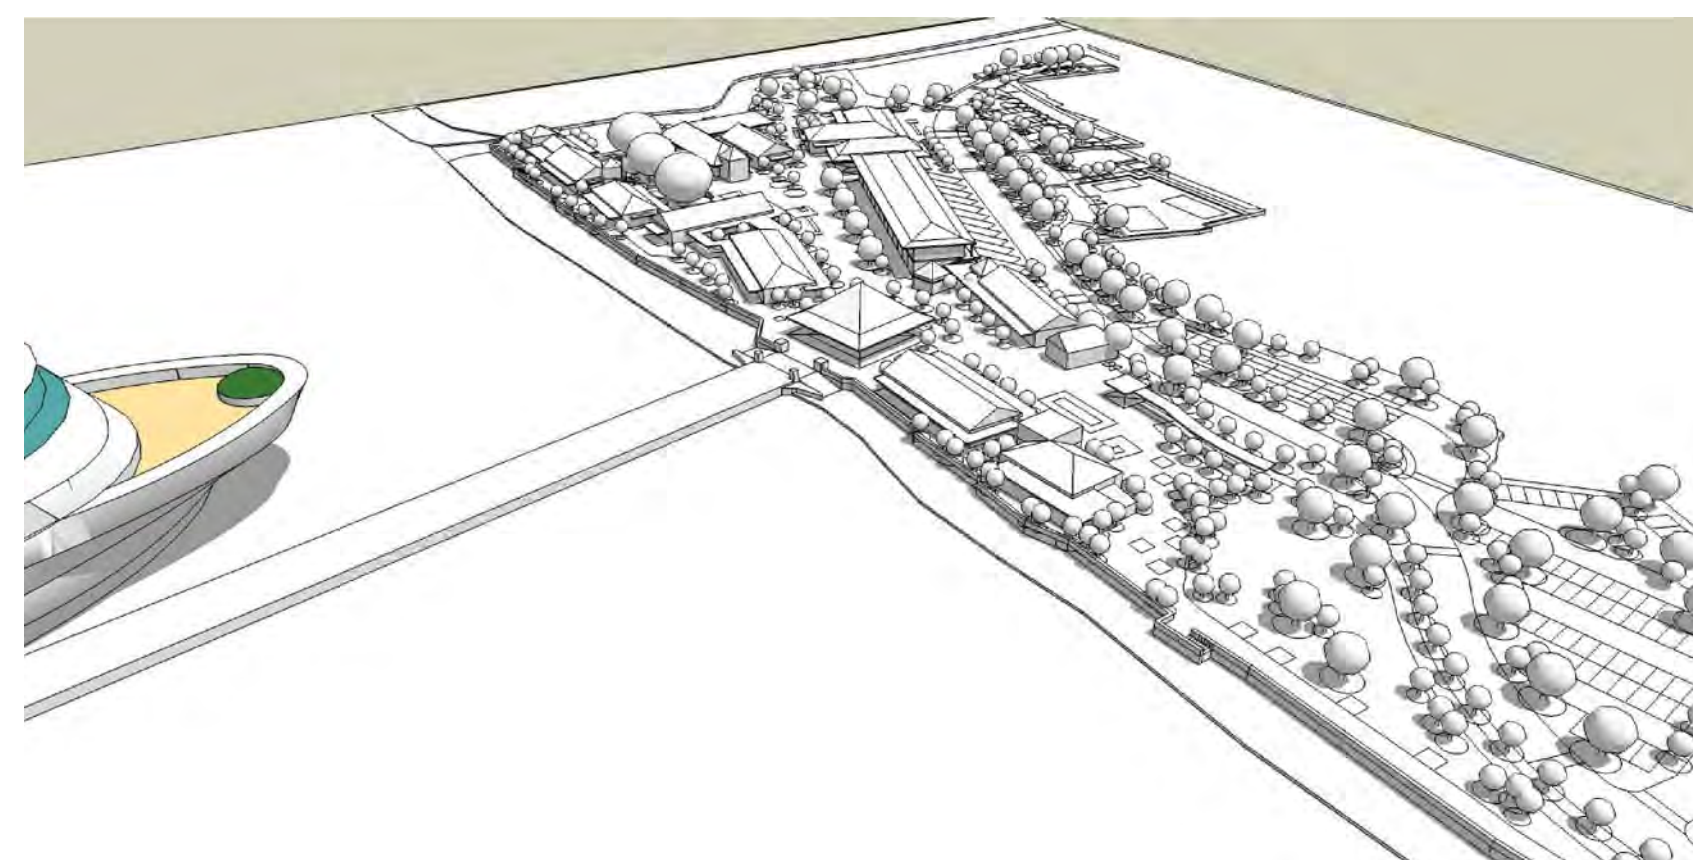

A-1 3D MODEL VIEW - 01

SCALE: nts

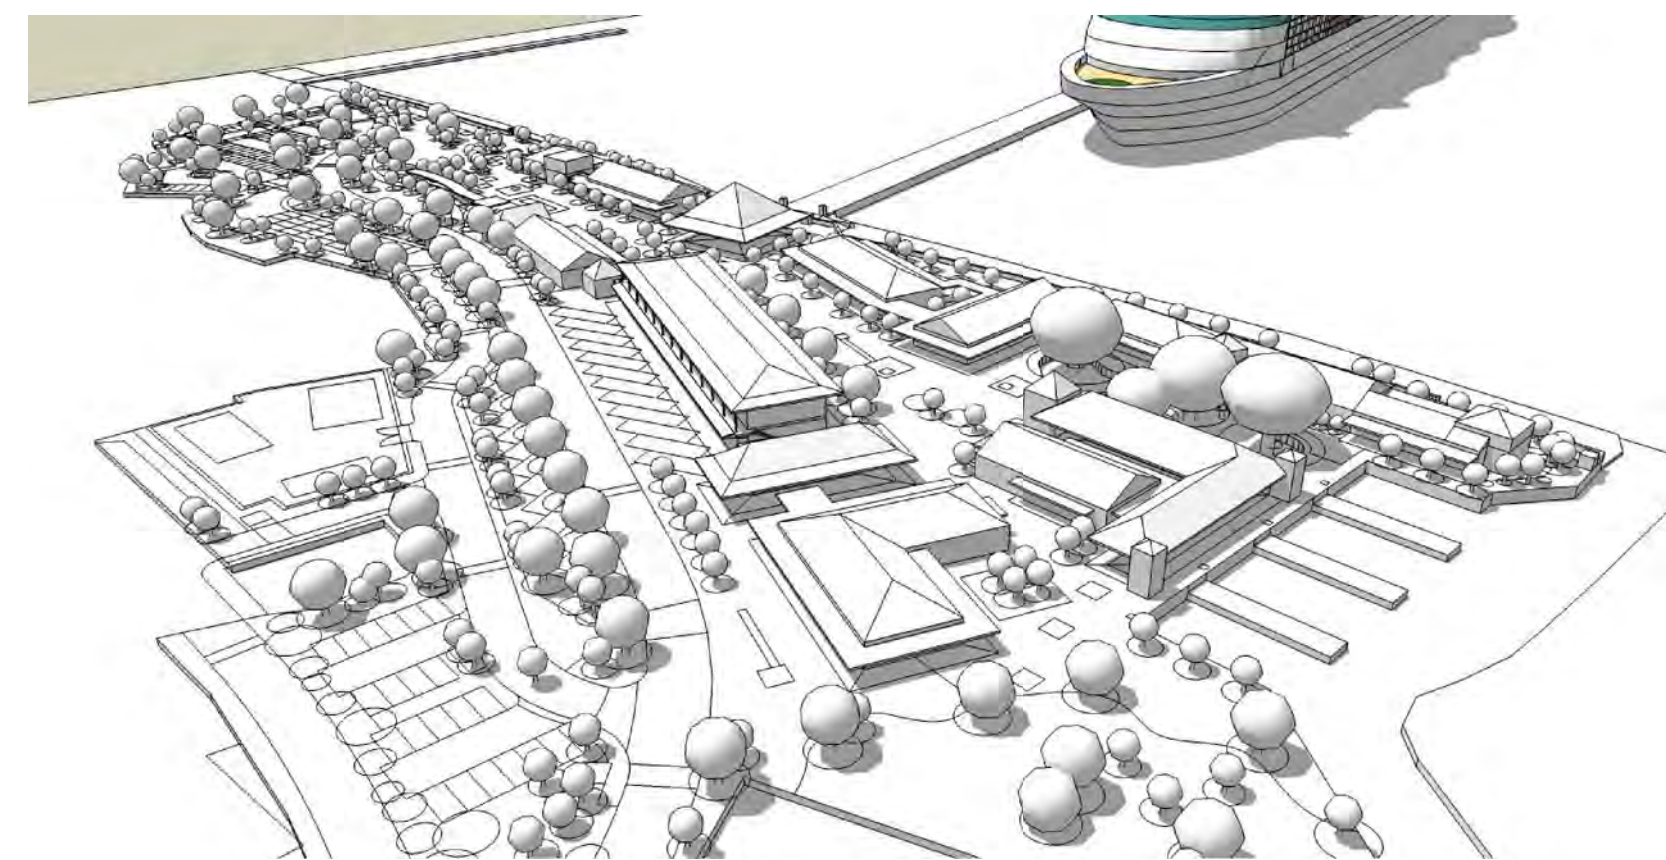

A-3 3D MODEL VIEW - 02

SCALE: nts

NOTES