



3a Calle 3218
 Colonia La Campaña
 Tegucigalpa
 Honduras
 504-2368126
 504-2217090
 Fax 504-2216889
www.arquitectnic.com

DATE:	ISSUE:
05-24-11	DD PROGRESS ISSUE
06-13-11	DD PROGRESS ISSUE
06-24-11	DD PROGRESS ISSUE
07-01-11	DD ISSUE
07-08-11	DD ISSUE
08-26-11	DD ISSUE

DATE:	REVISION:
-	-
-	-
-	-
-	-
-	-

DESIGN ARCHITECTS
 806 S. DODD RD.
 4TH FLOOR
 CORAL GABLES
 FLORIDA, FL 33134
WWW.OBMA.COM
 T 305 537 7100




DRAWING:
**BUILDING G
 PLAN**

DRAWN BY: RSK/NP	PROJECT #: 11002
CHECKED BY: NP	SCALE: 1:100

DRAWING #:

A-G-100

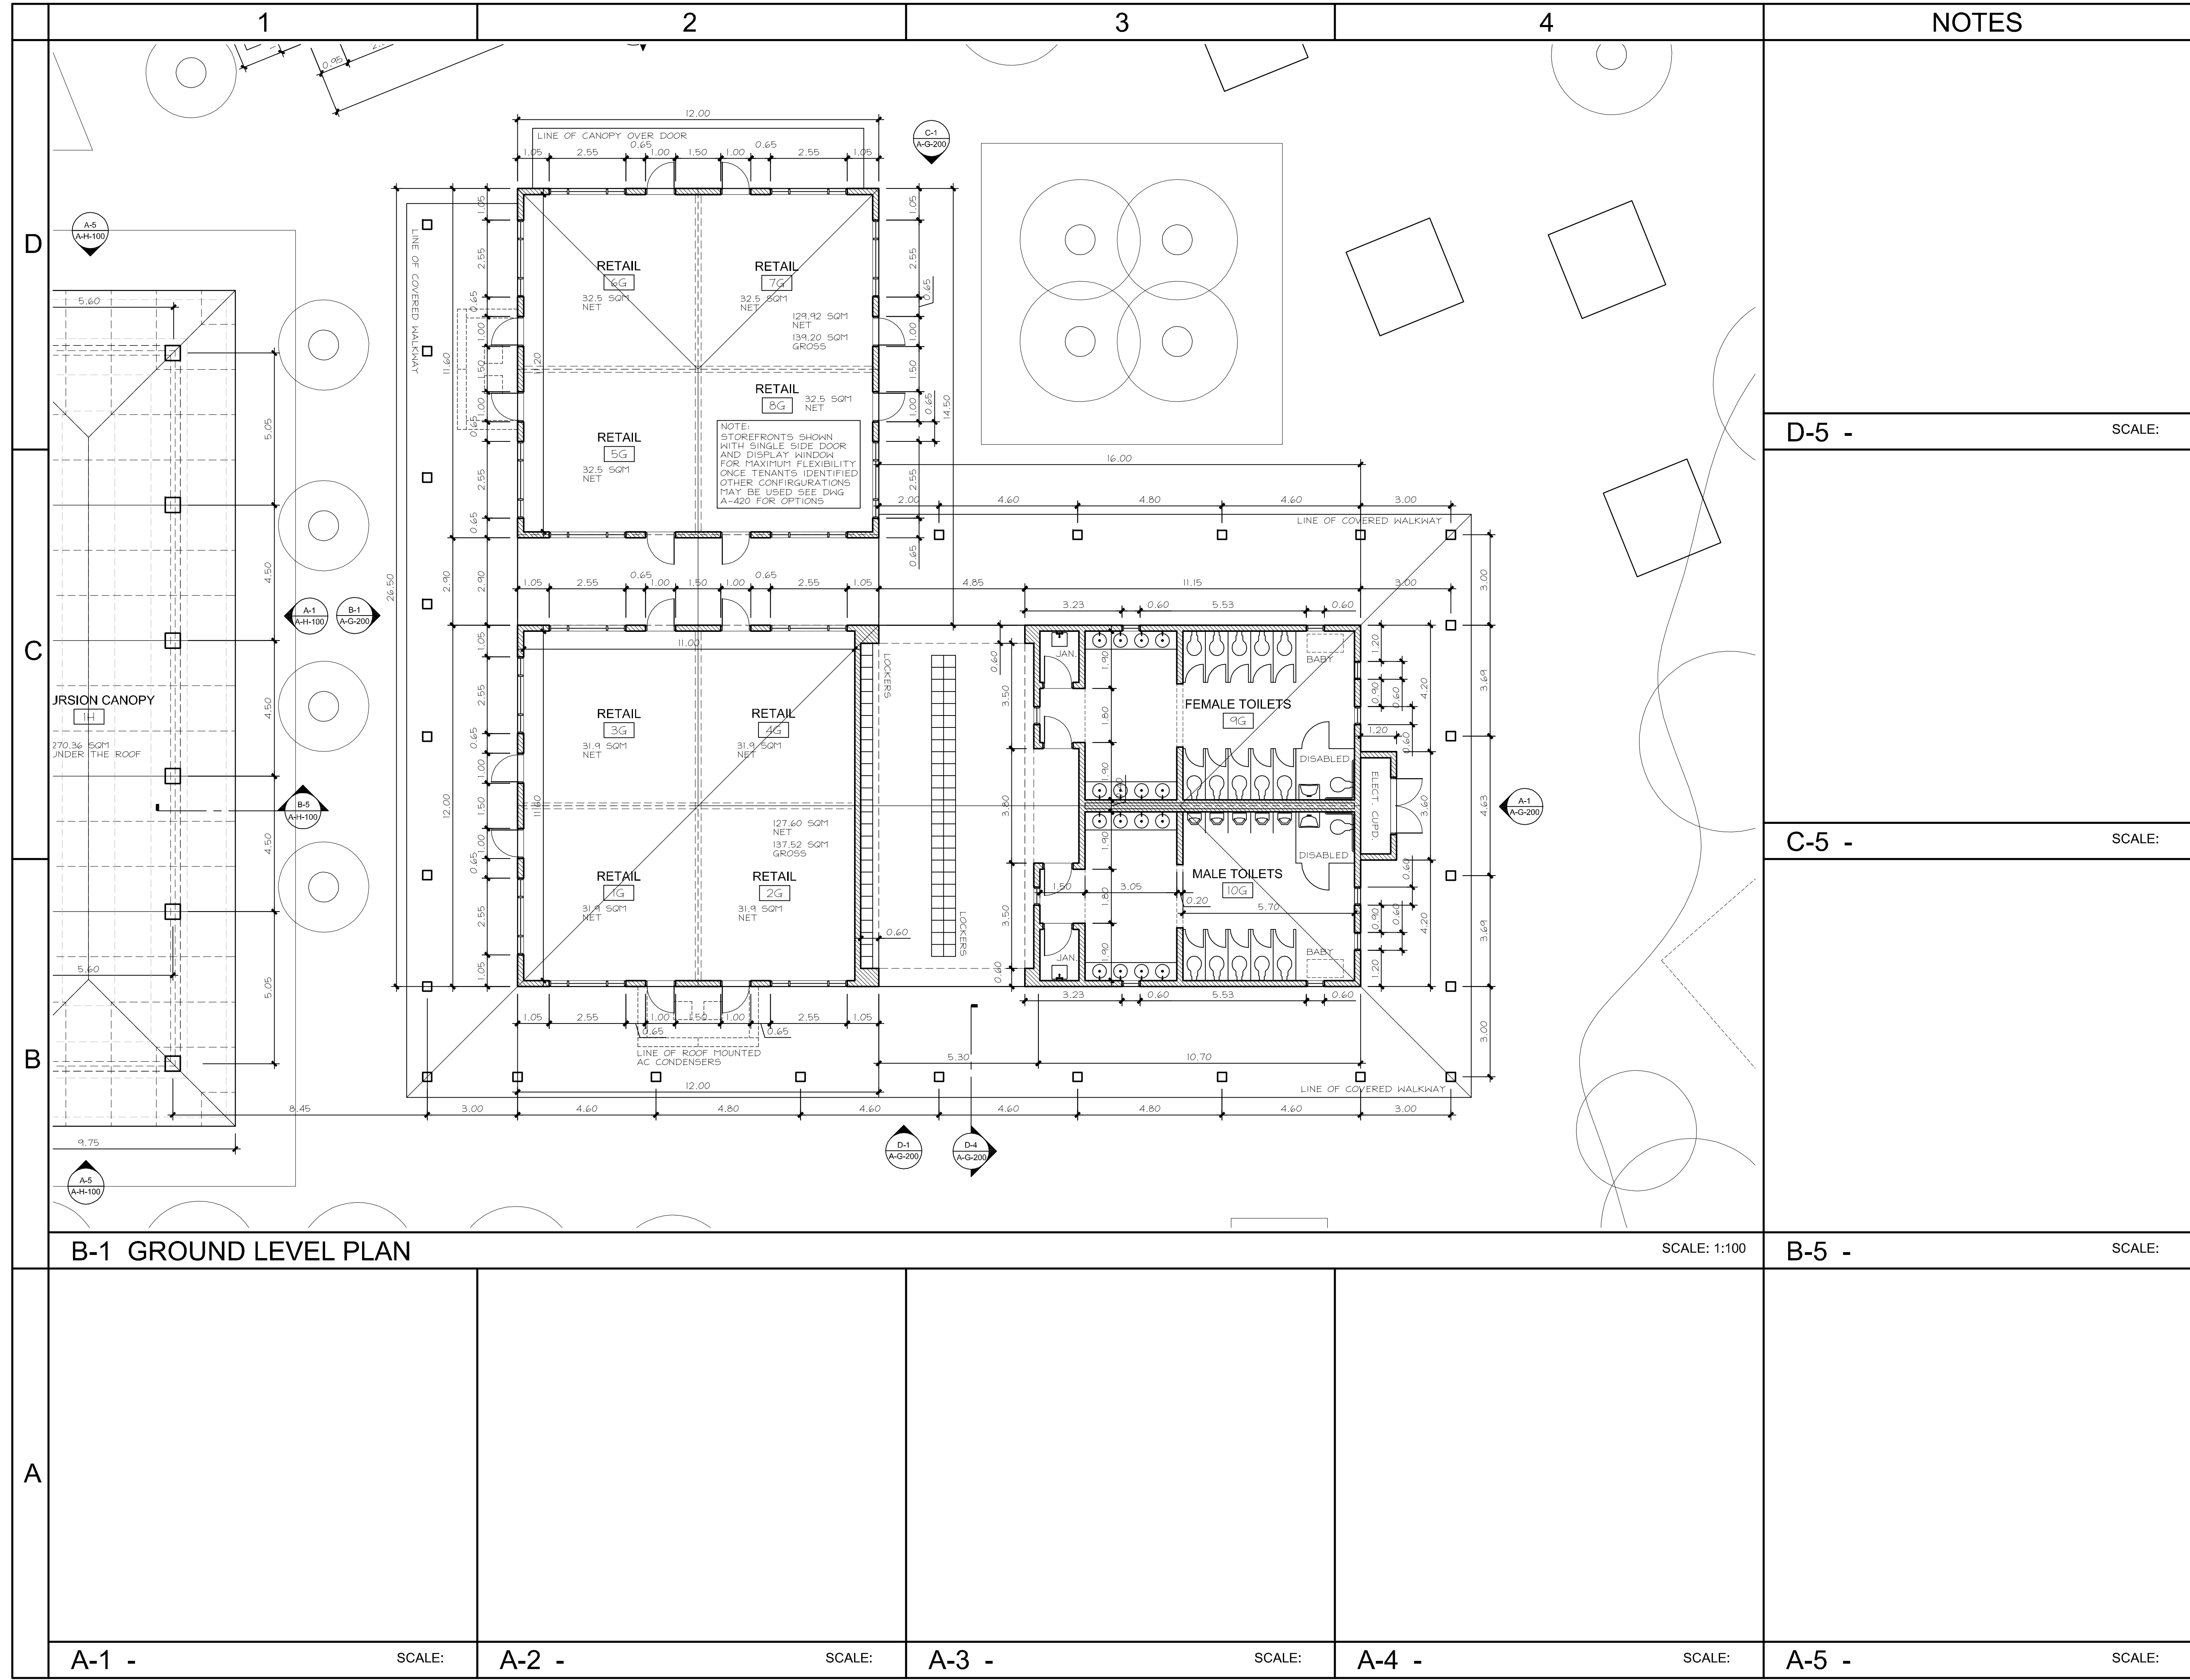

B-1 GROUND LEVEL PLAN

SCALE: 1:100

B-5 - SCALE:

A-1 - SCALE:

A-2 - SCALE:

A-3 - SCALE:

A-4 - SCALE:

A-5 - SCALE: