

1

2

3

4


NOTES

D



REFERENCES FOR SUNKEN GARDEN


C

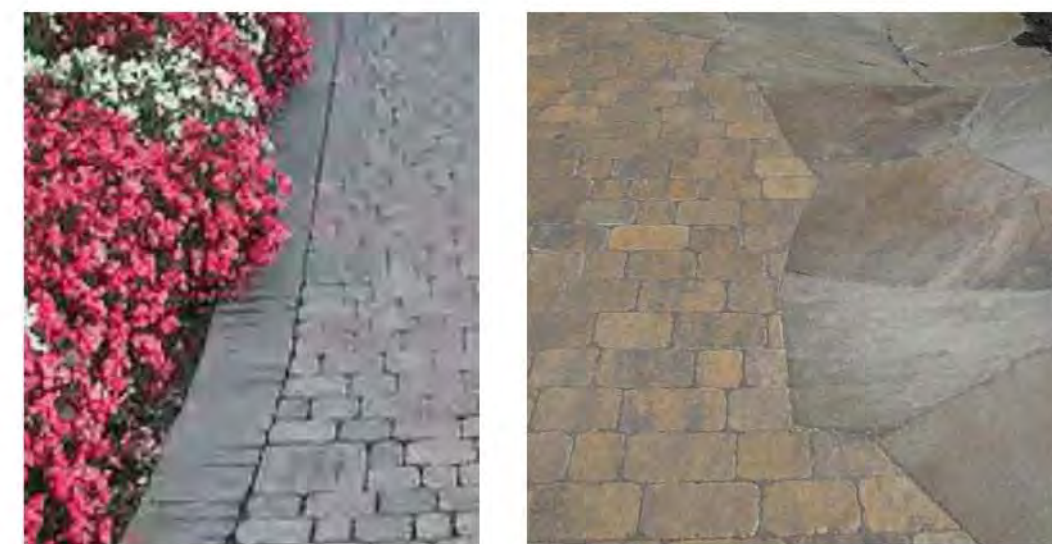

THE MAIN LANDSCAPING CONCEPT IS TO BREAK UP THE PLAZA INTO COMPLIMENTARY AND COHERENT PAVED AREAS USING MORE EXPENSIVE MATERIALS IN COMBINATION WITH SOFT LANDSCAPING IN SMALLER ACCENT SPACES AND USING MORE COST EFFECTIVE MATERIALS IN THE LARGER AREAS. SOME SAMPLE MATERIALS ARE SHOWN ON THE LEFT.

THE MATERIALS COULD BE DIVIDED USING COLORED TEXTURED CONCRETE - A TECHNIQUE SIMILAR TO THAT USED TO GOOD EFFECT AT COZUMEL, MEXICO. AS PER THE PHOTOGRAPH TO THE LEFT.

THE COLORS ON THE DIAGRAM BELOW ARE FOR ILLUSTRATION ONLY AND NOT NECESSARILY THE MATERIAL COLORS

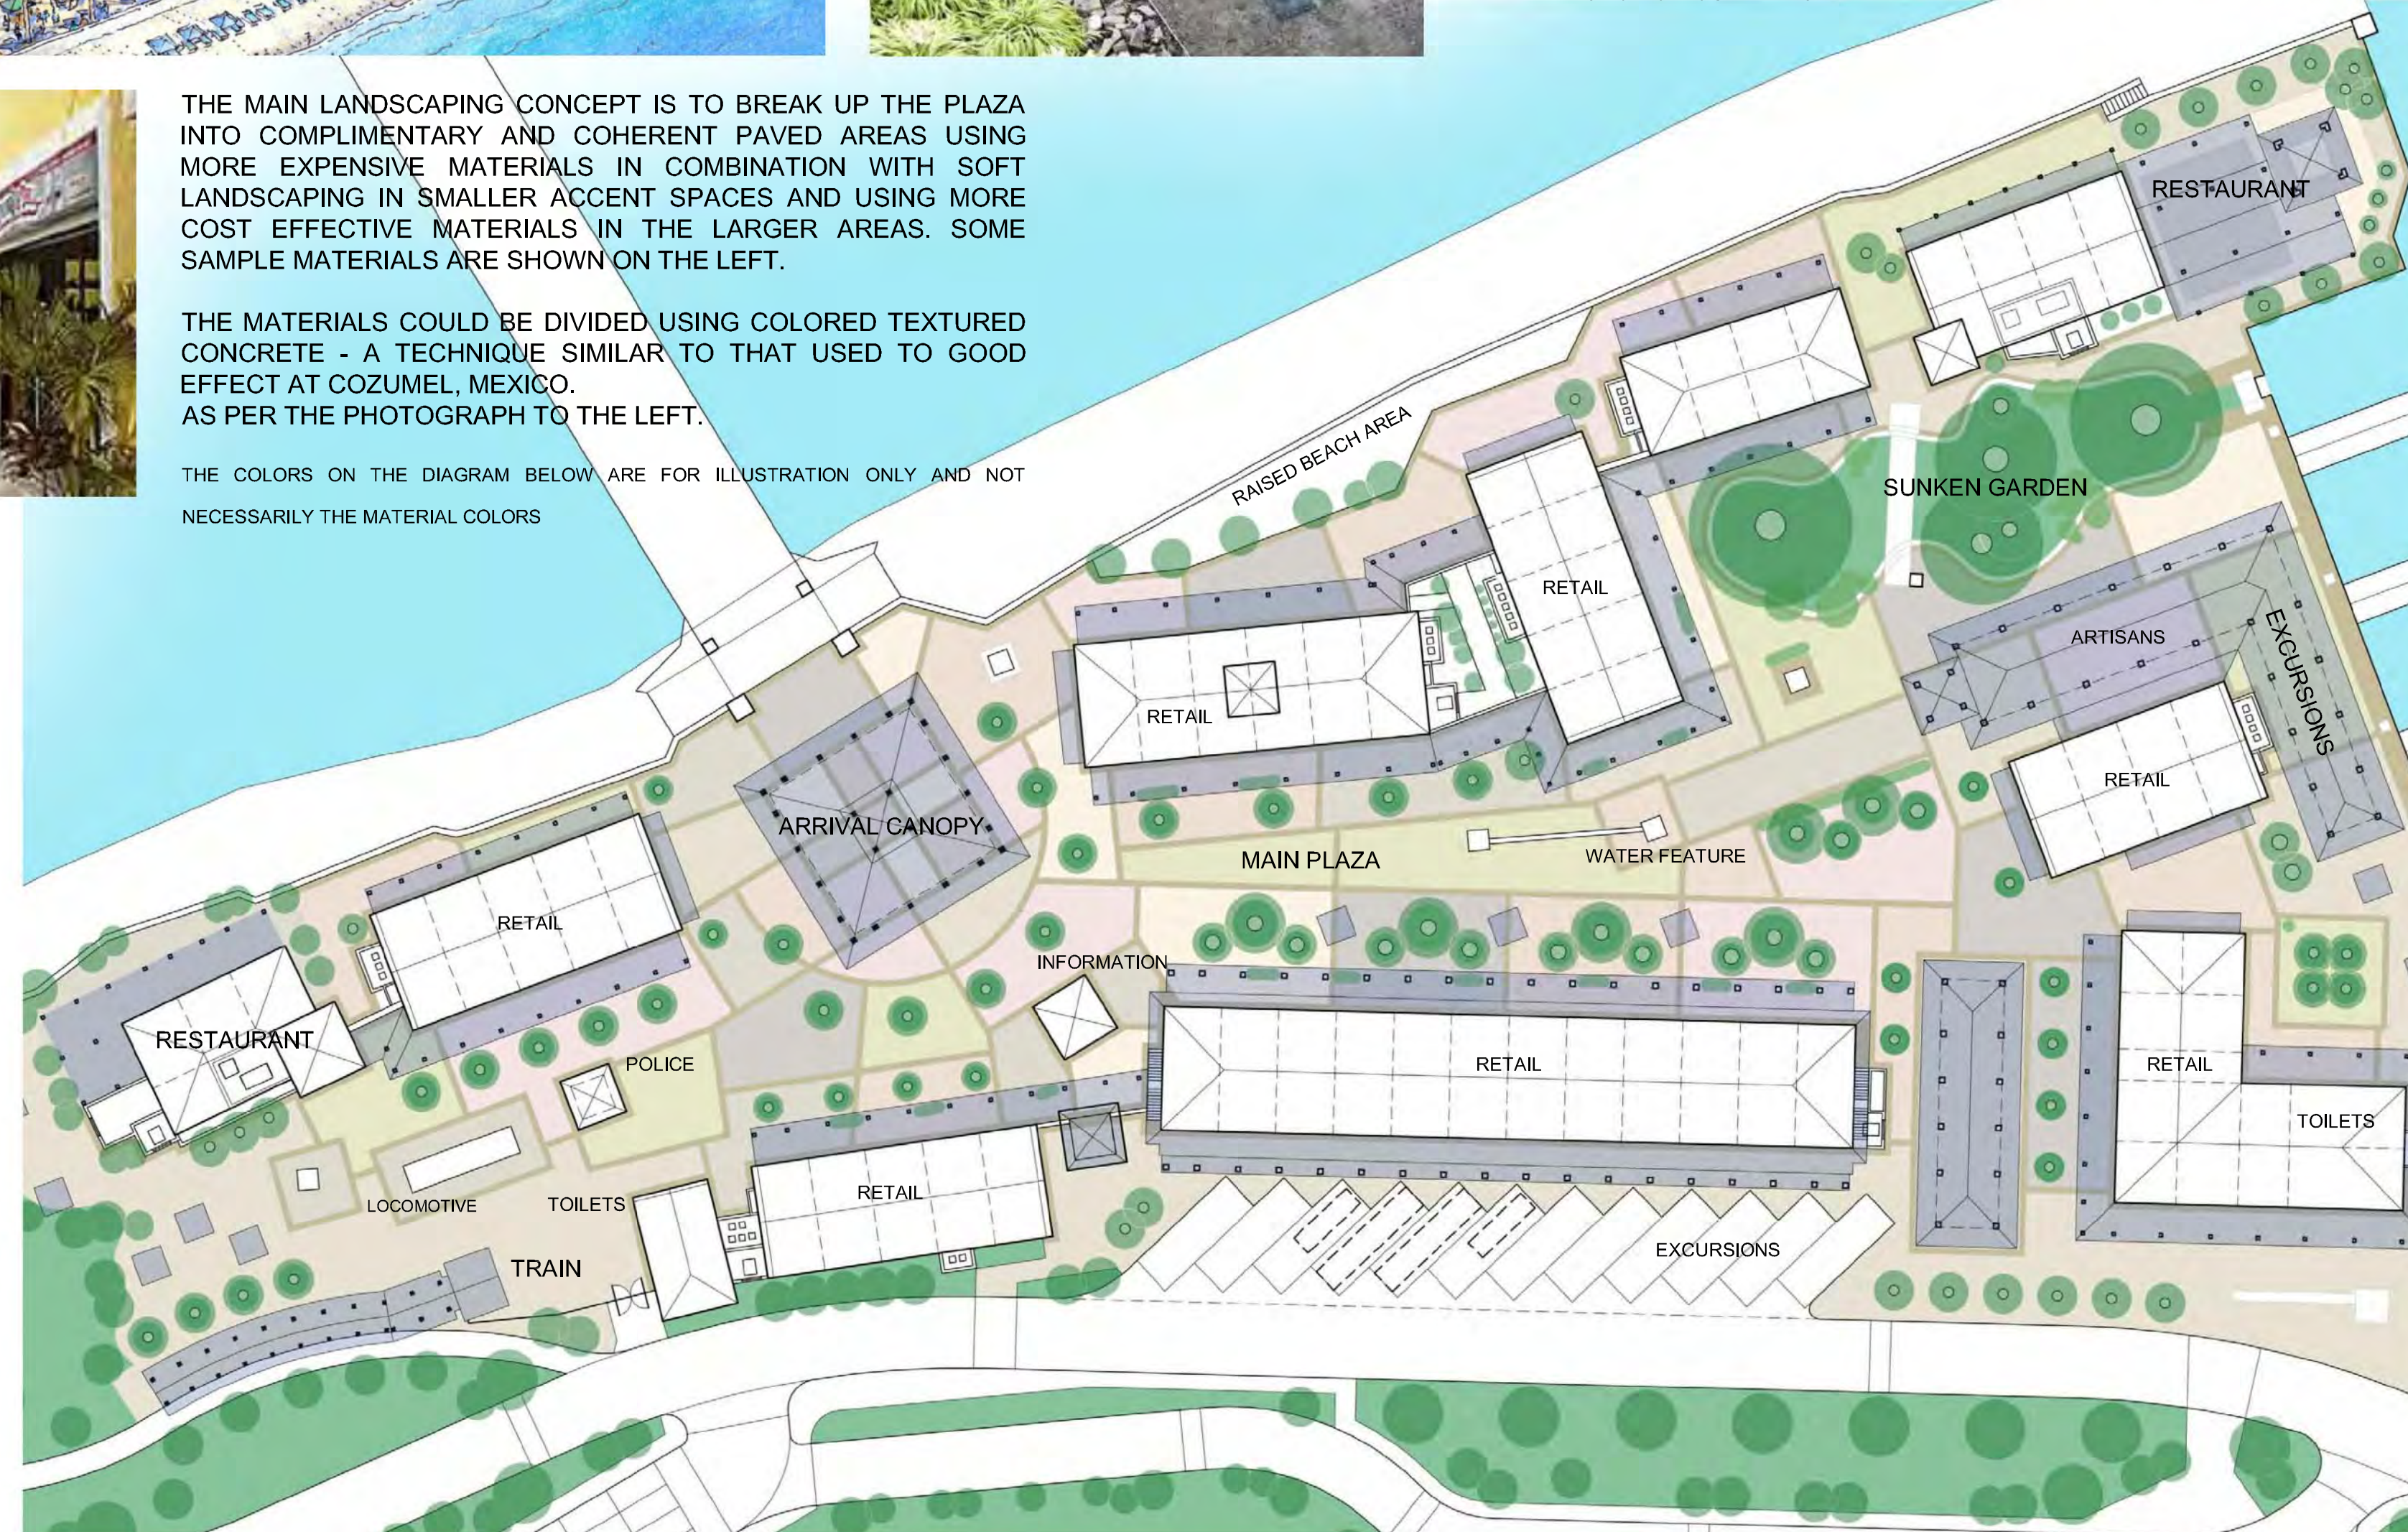

B

A




3a Calle 3218
 Colonia La Campaña
 Tegucigalpa
 Honduras
 504-2368126
 504-2217090
 Fax 504-2216889
 www.arquitectnic.com

DATE:	ISSUE:
05-24-11	DD PROGRESS ISSUE
06-13-11	DD PROGRESS ISSUE
06-24-11	DD PROGRESS ISSUE
07-01-11	DD ISSUE
07-08-11	DD ISSUE
08-26-11	DD ISSUE

DATE:	REVISION:

DESIGN ARCHITECTS
 806 S. DOUGLAS RD.
 4TH FLOOR
 CORAL GABLES
 FLORIDA, FL 33134
 WWW.OBMA.COM
 T 305 537 7100

OBMI

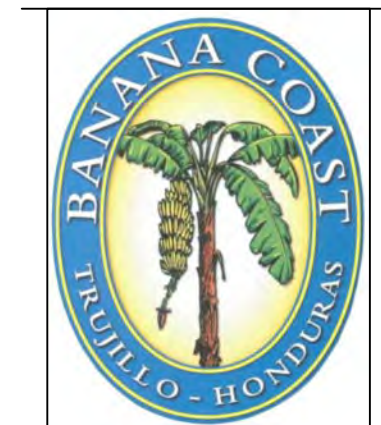

DRAWING:
 LANDSCAPE
 AND DESIGN
 REFERENCES

DRAWN BY: NP	PROJECT #: 11002
CHECKED BY: DK/NP	SCALE: NTS
DRAWING #: A-903	